




UG3 FLOOR PLAN

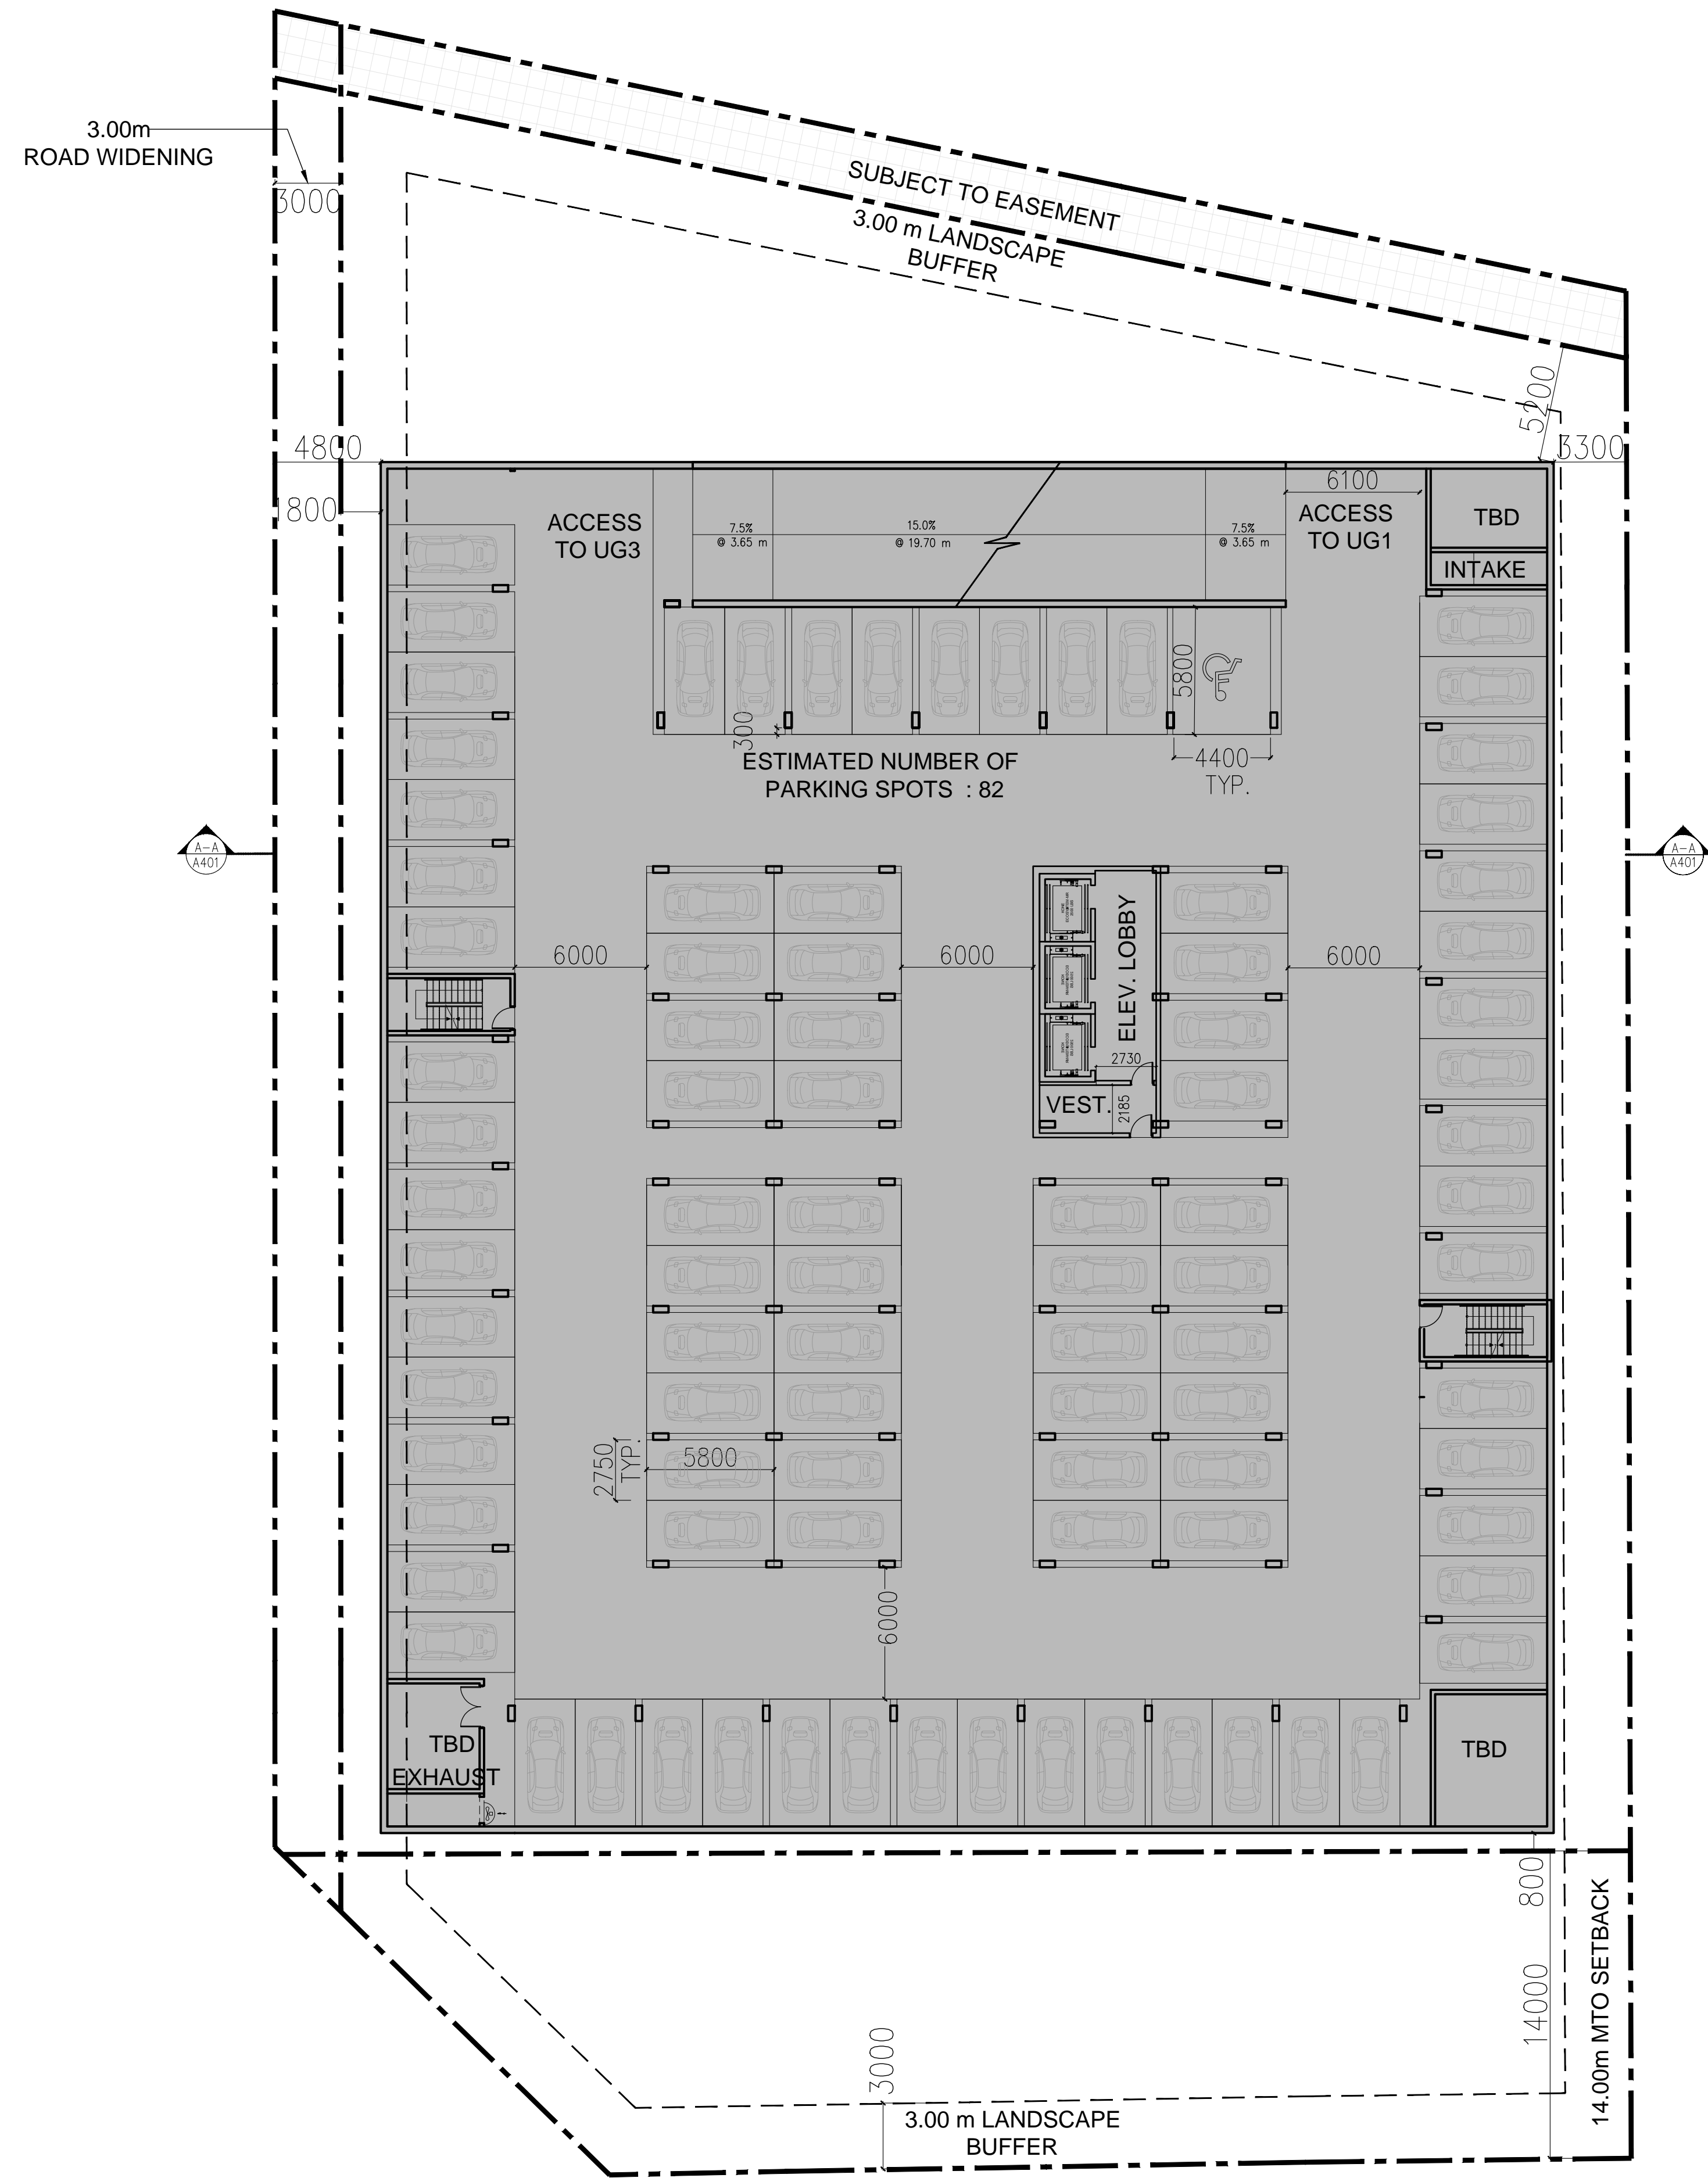


UG2 FLOOR PLAN

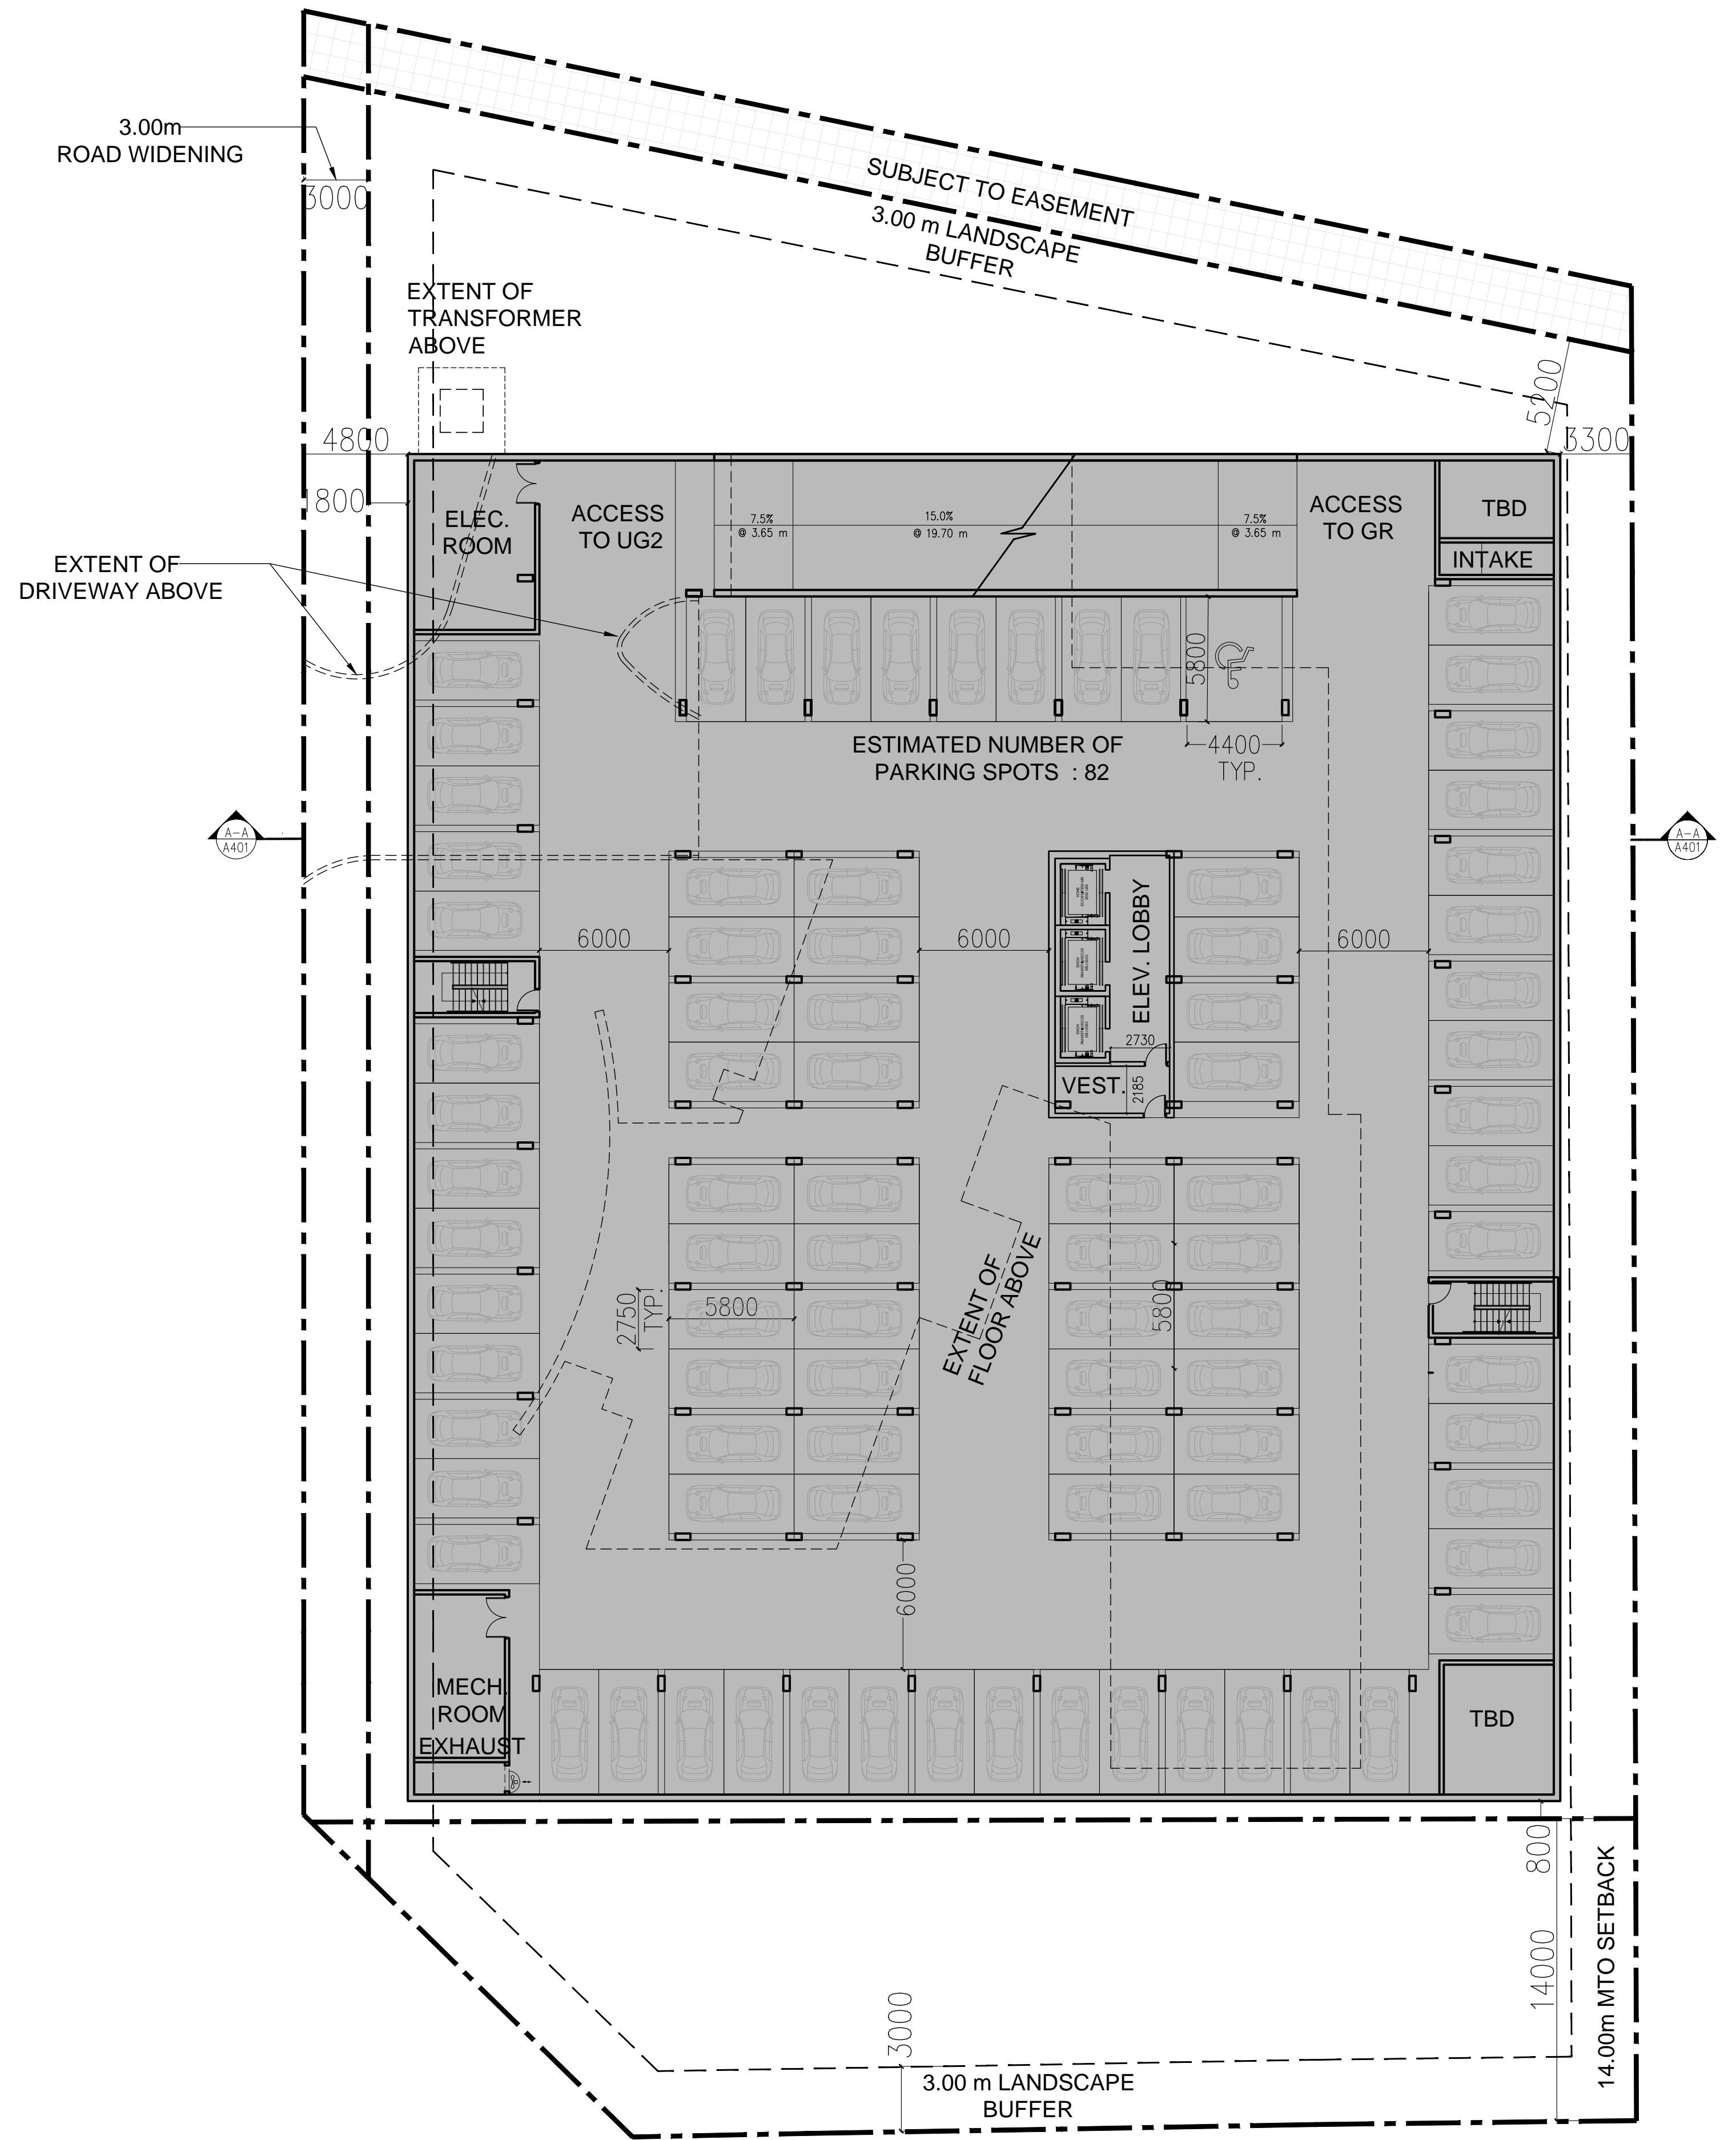


UG1 FLOOR PLAN

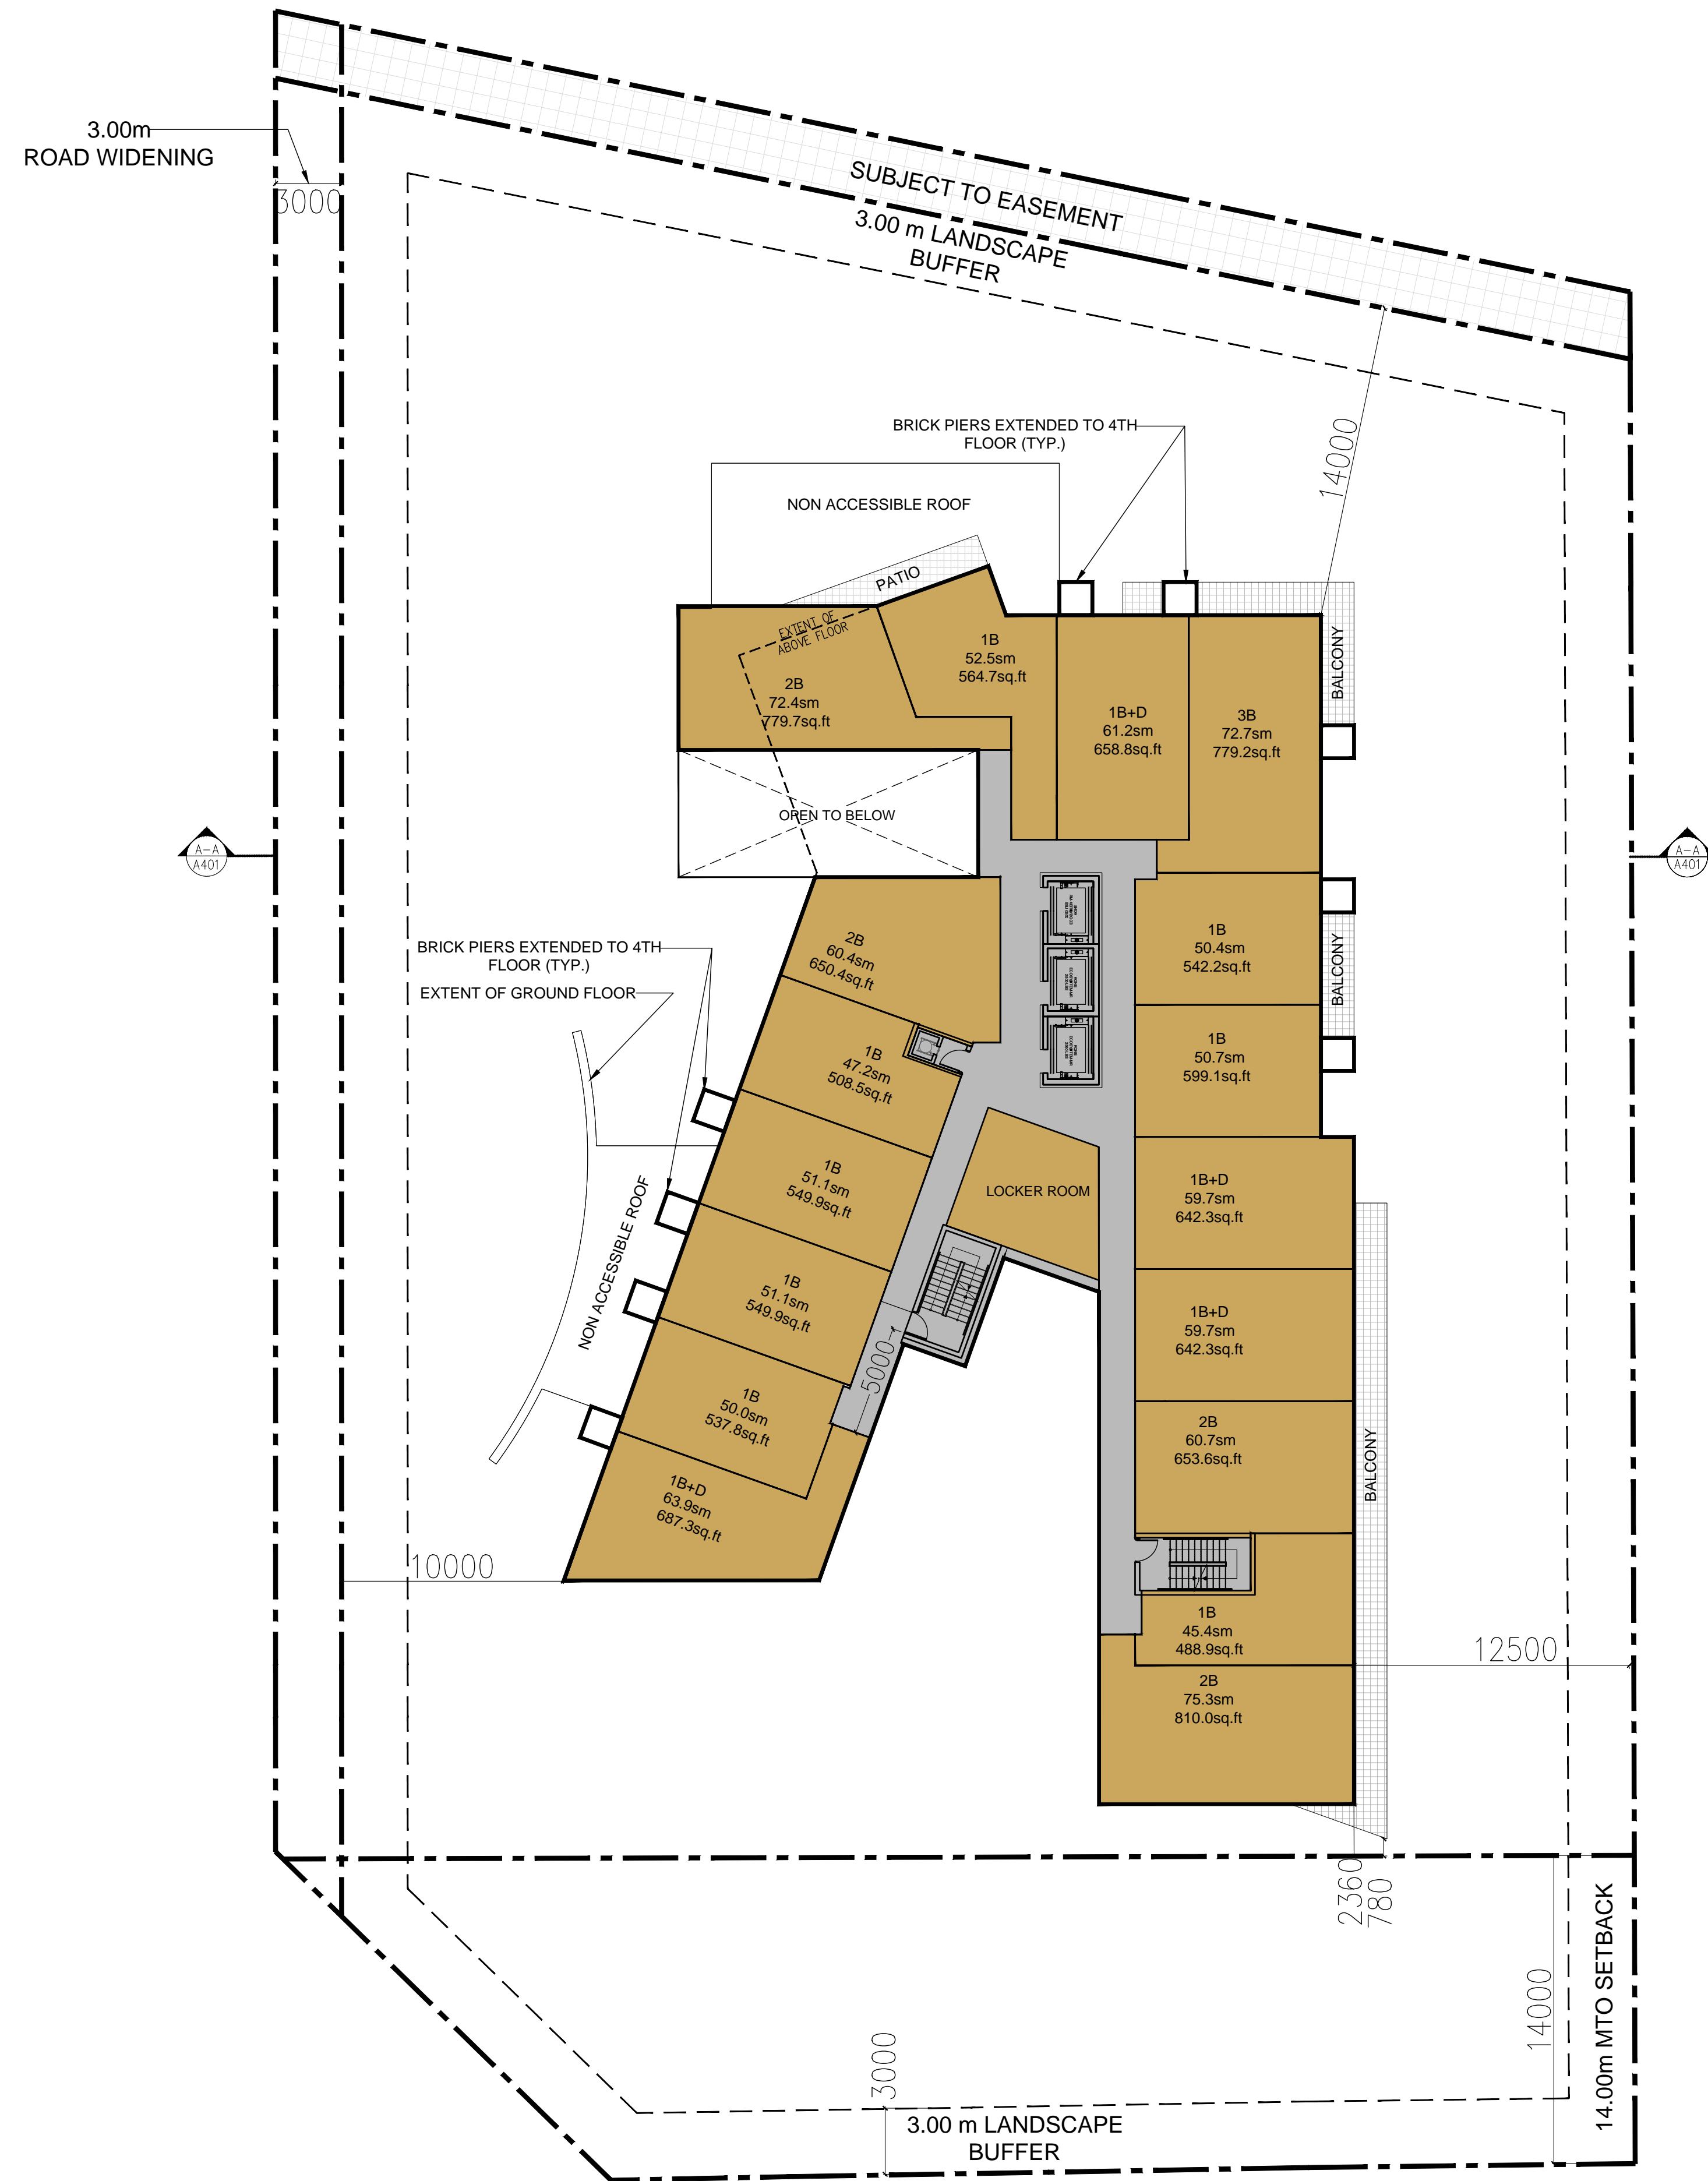


2ND FLOOR PLAN

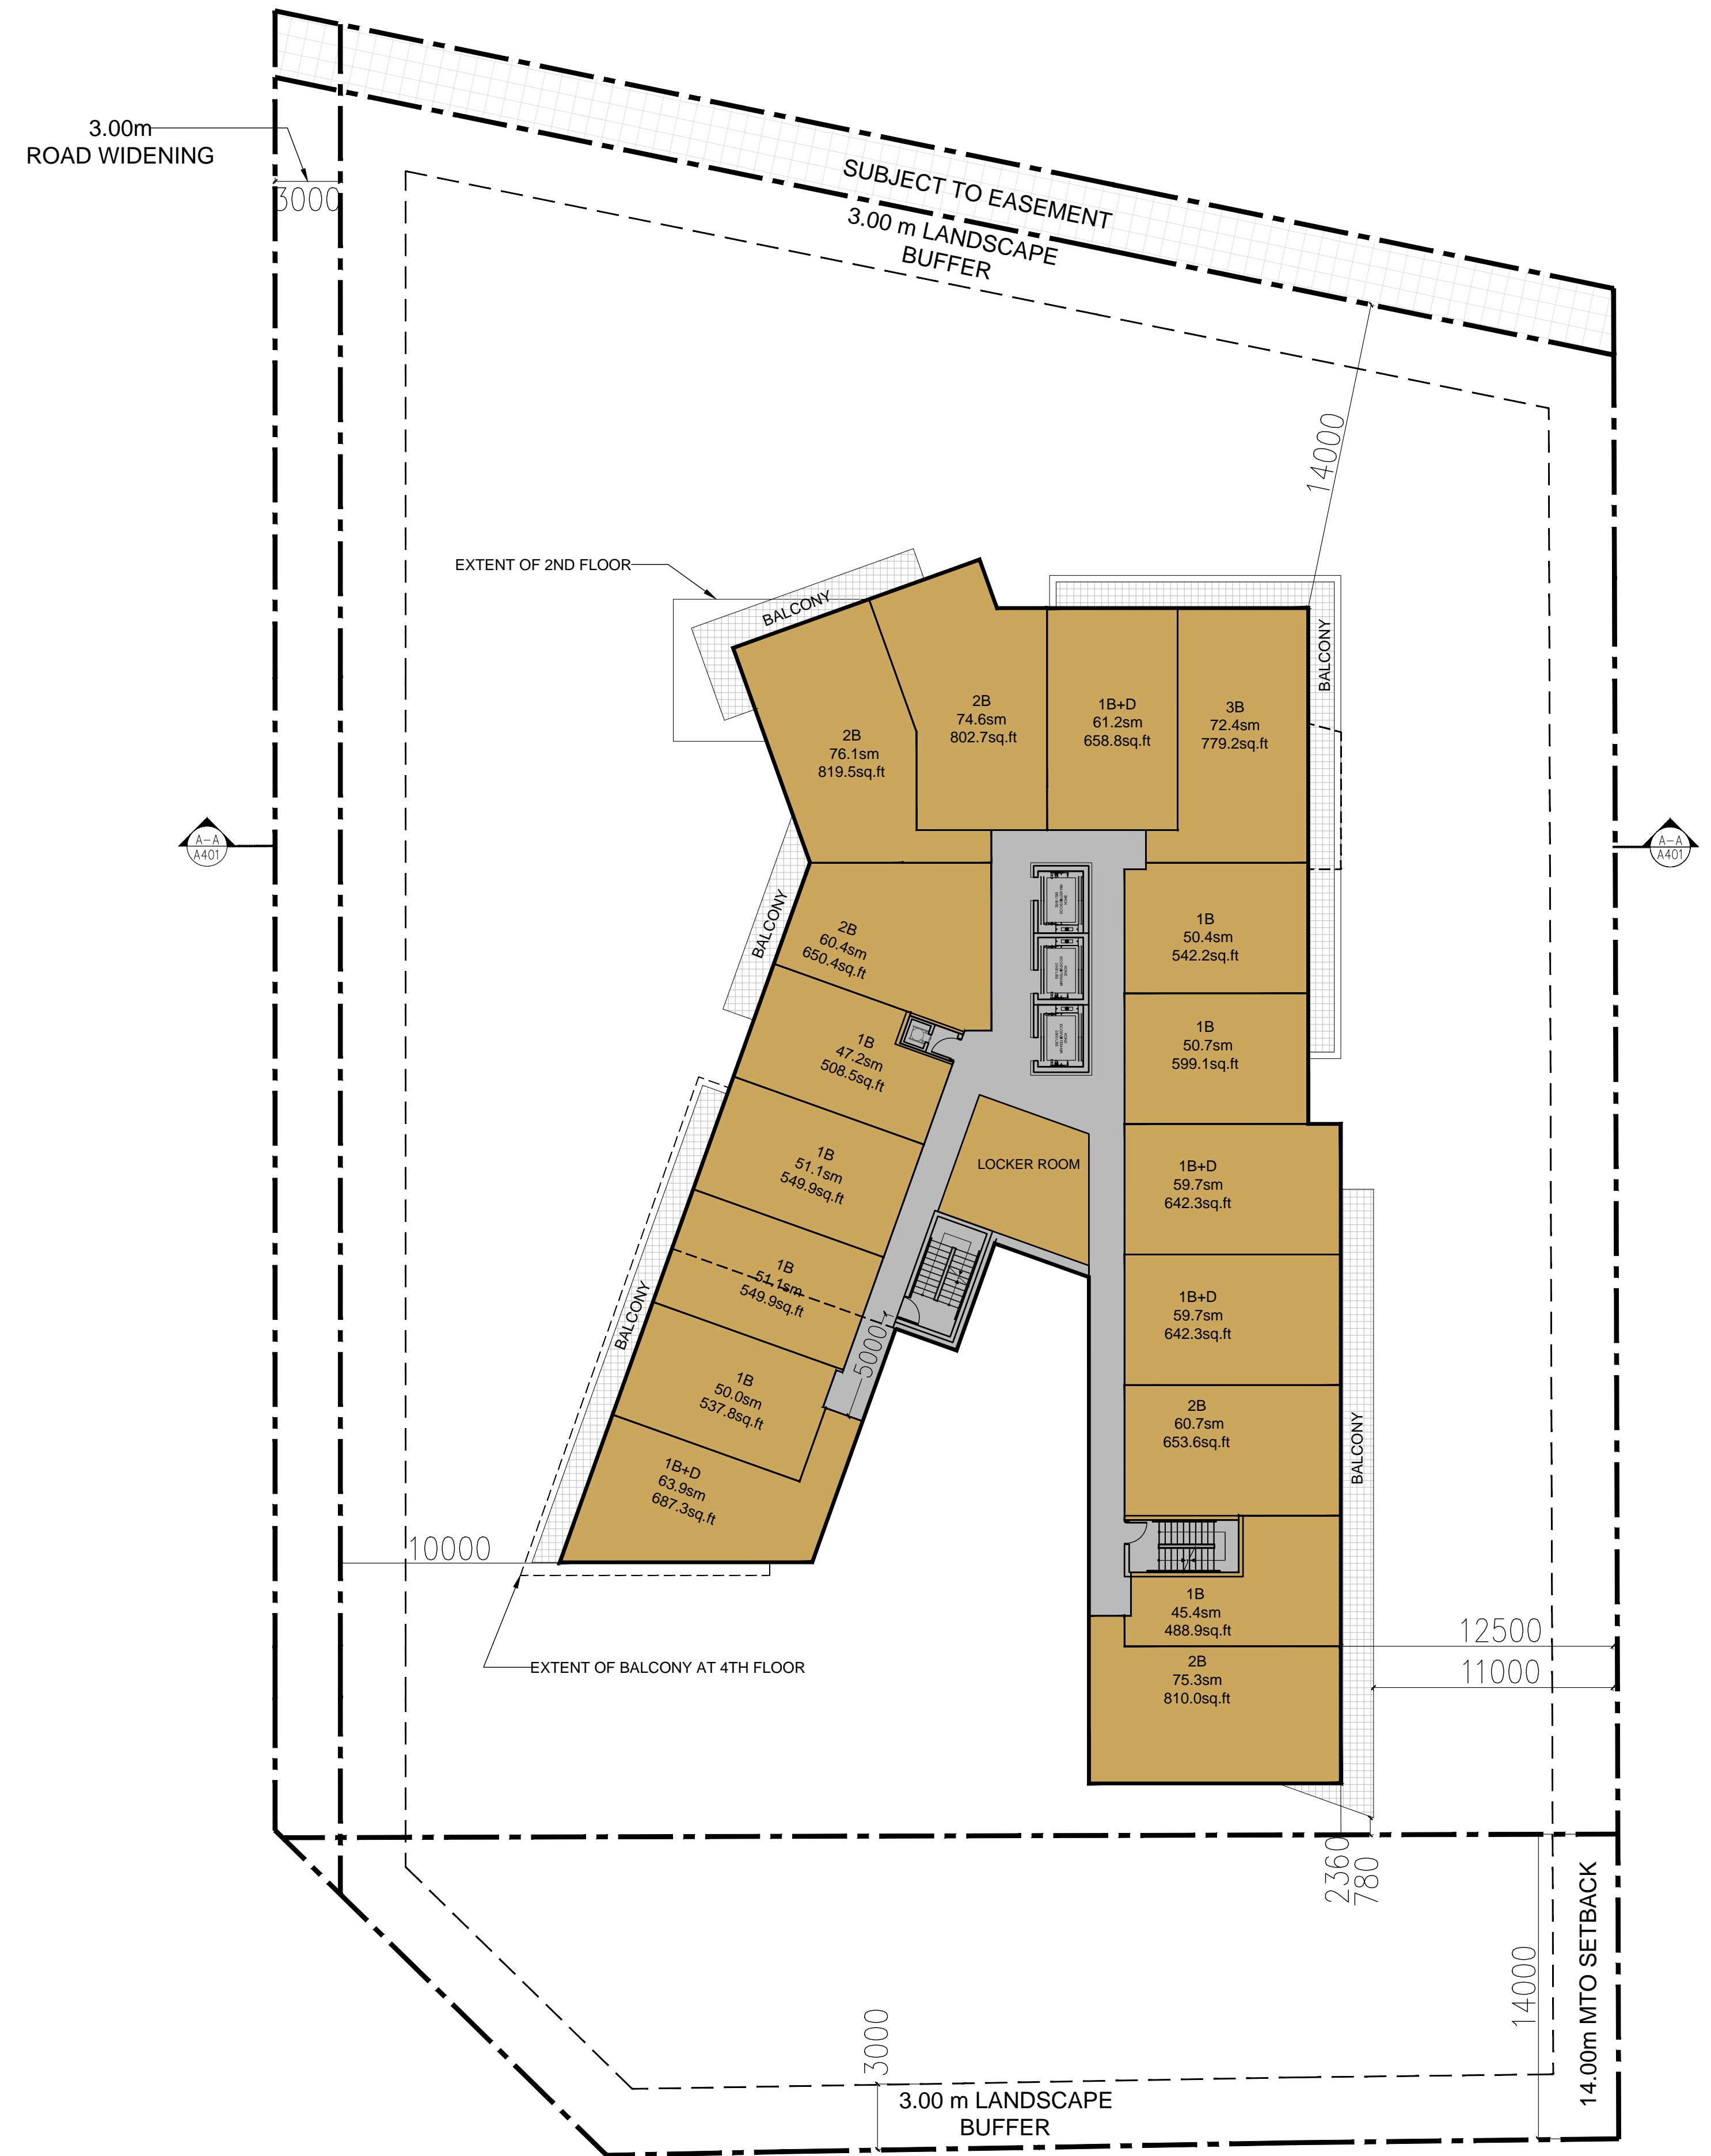


3RD & 4TH FLOOR PLANS

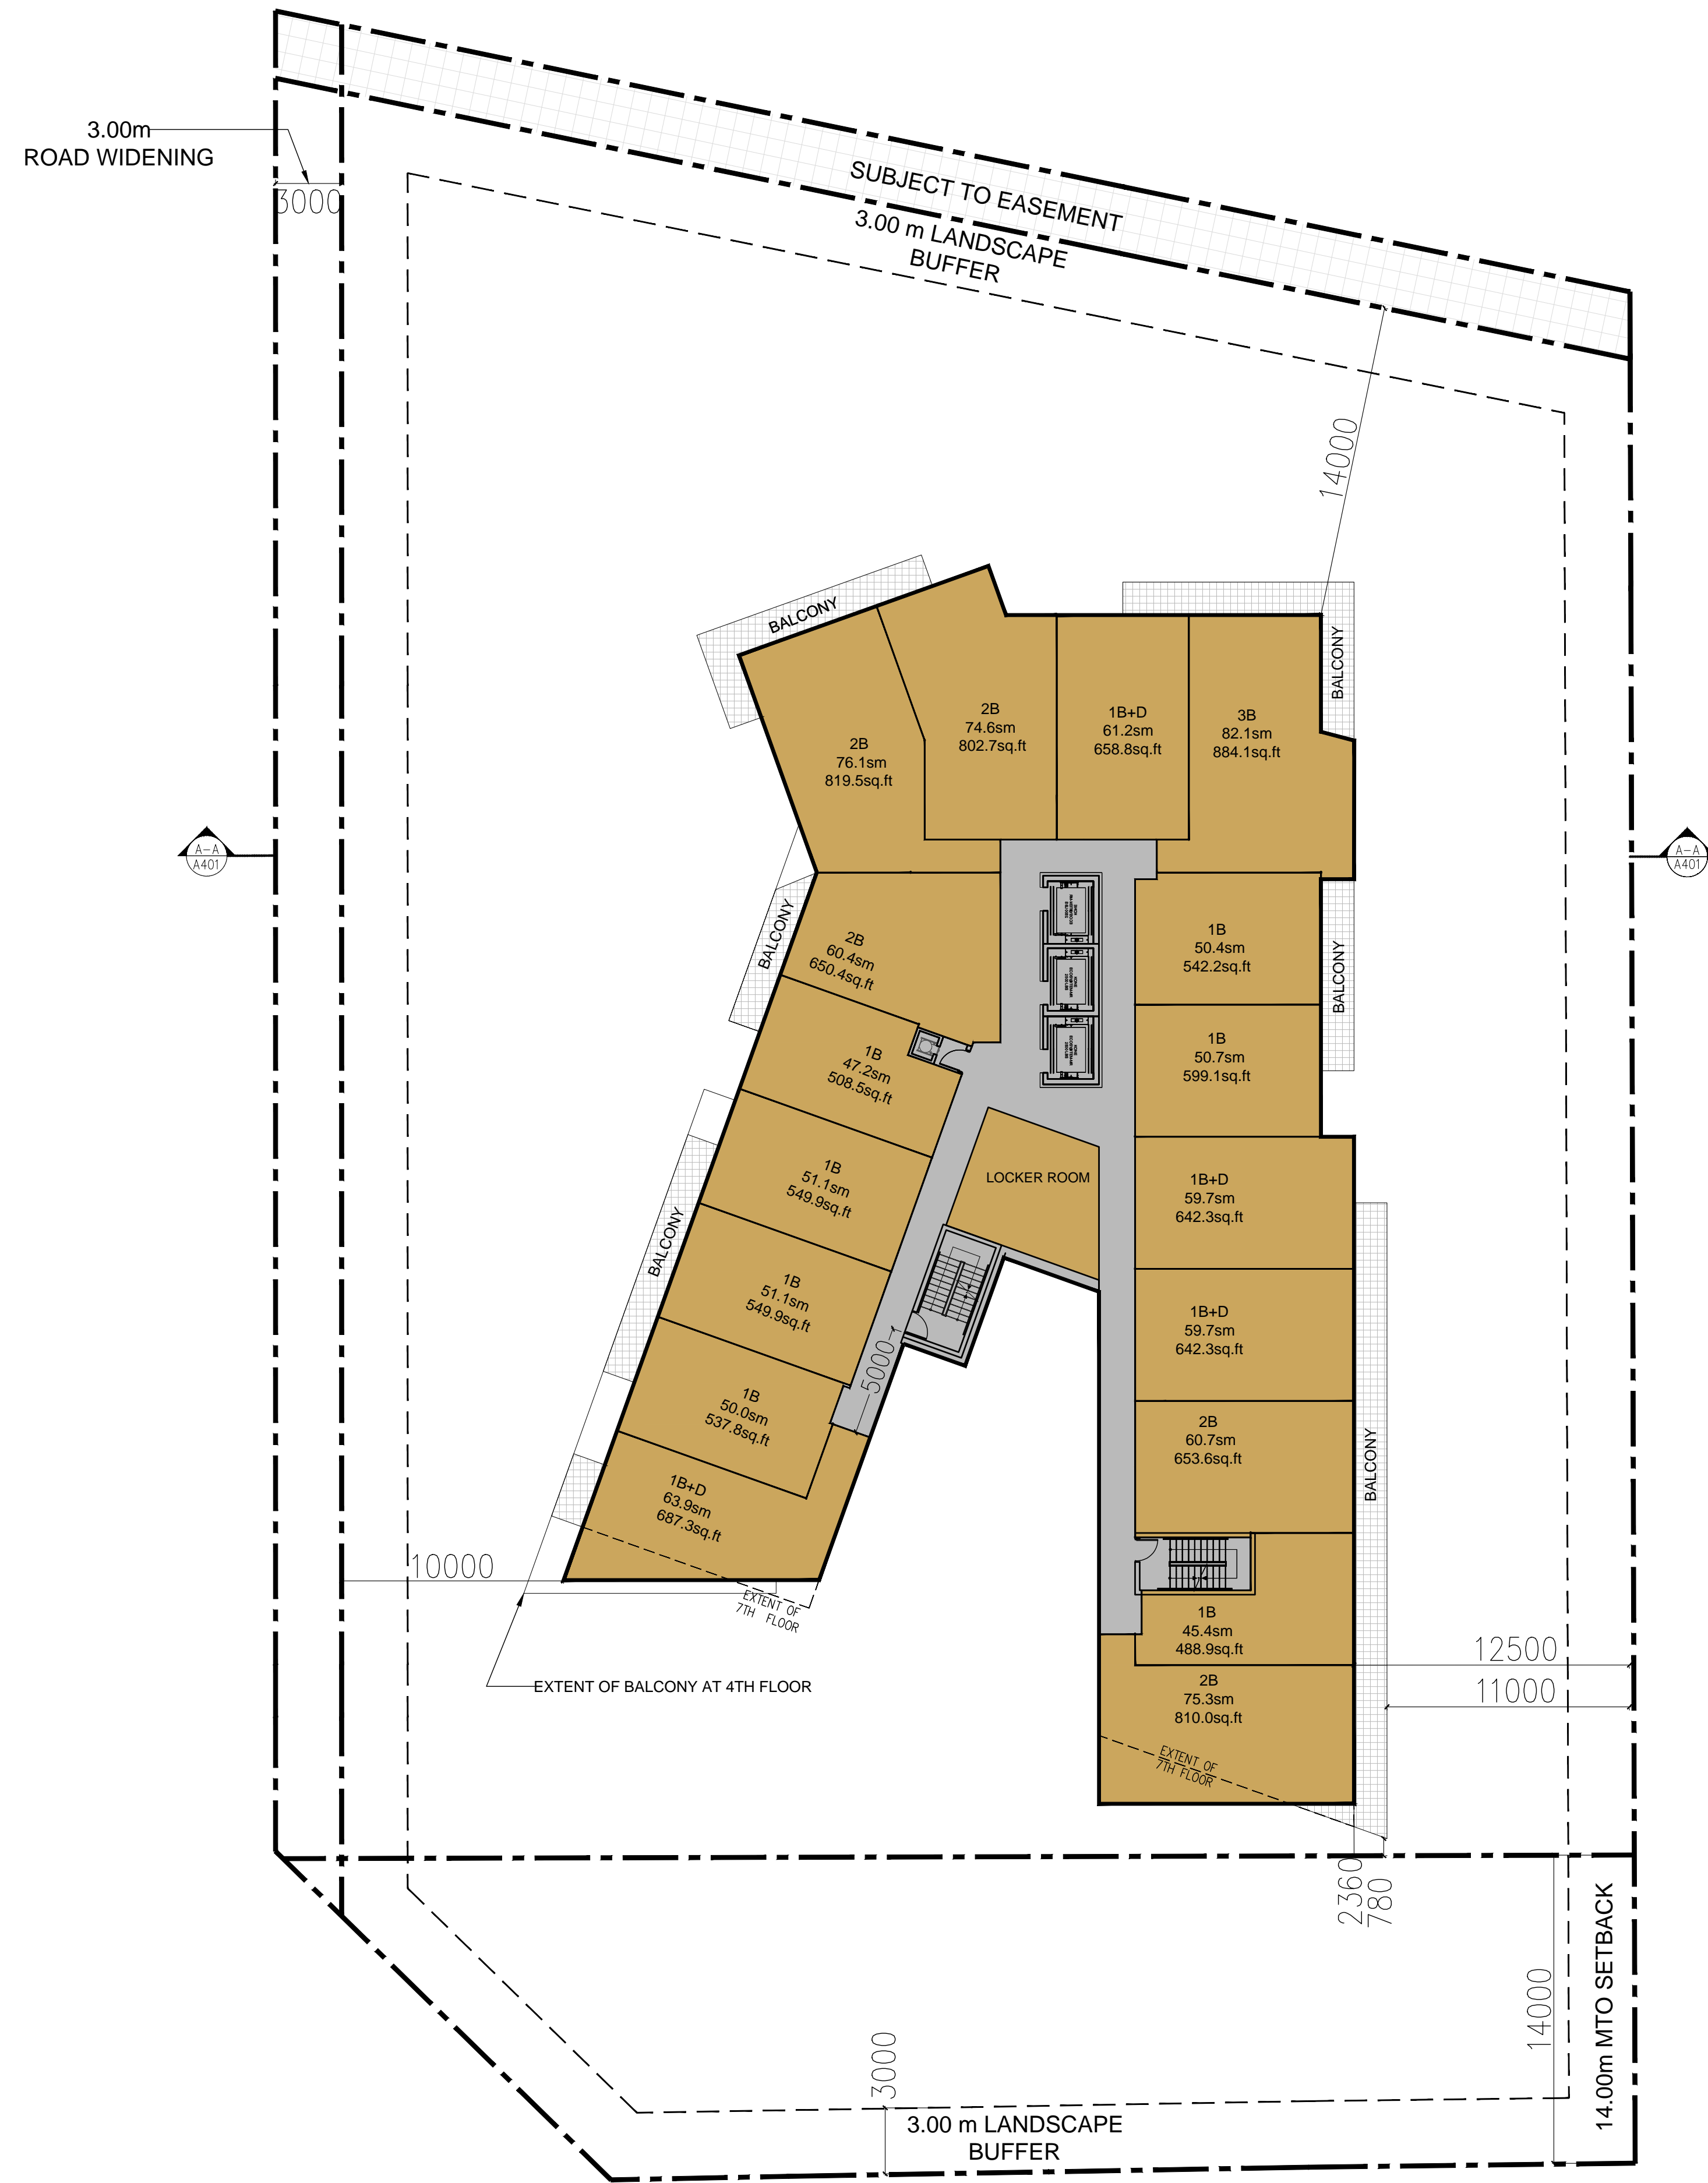


5TH AND 6TH FLOOR PLANS

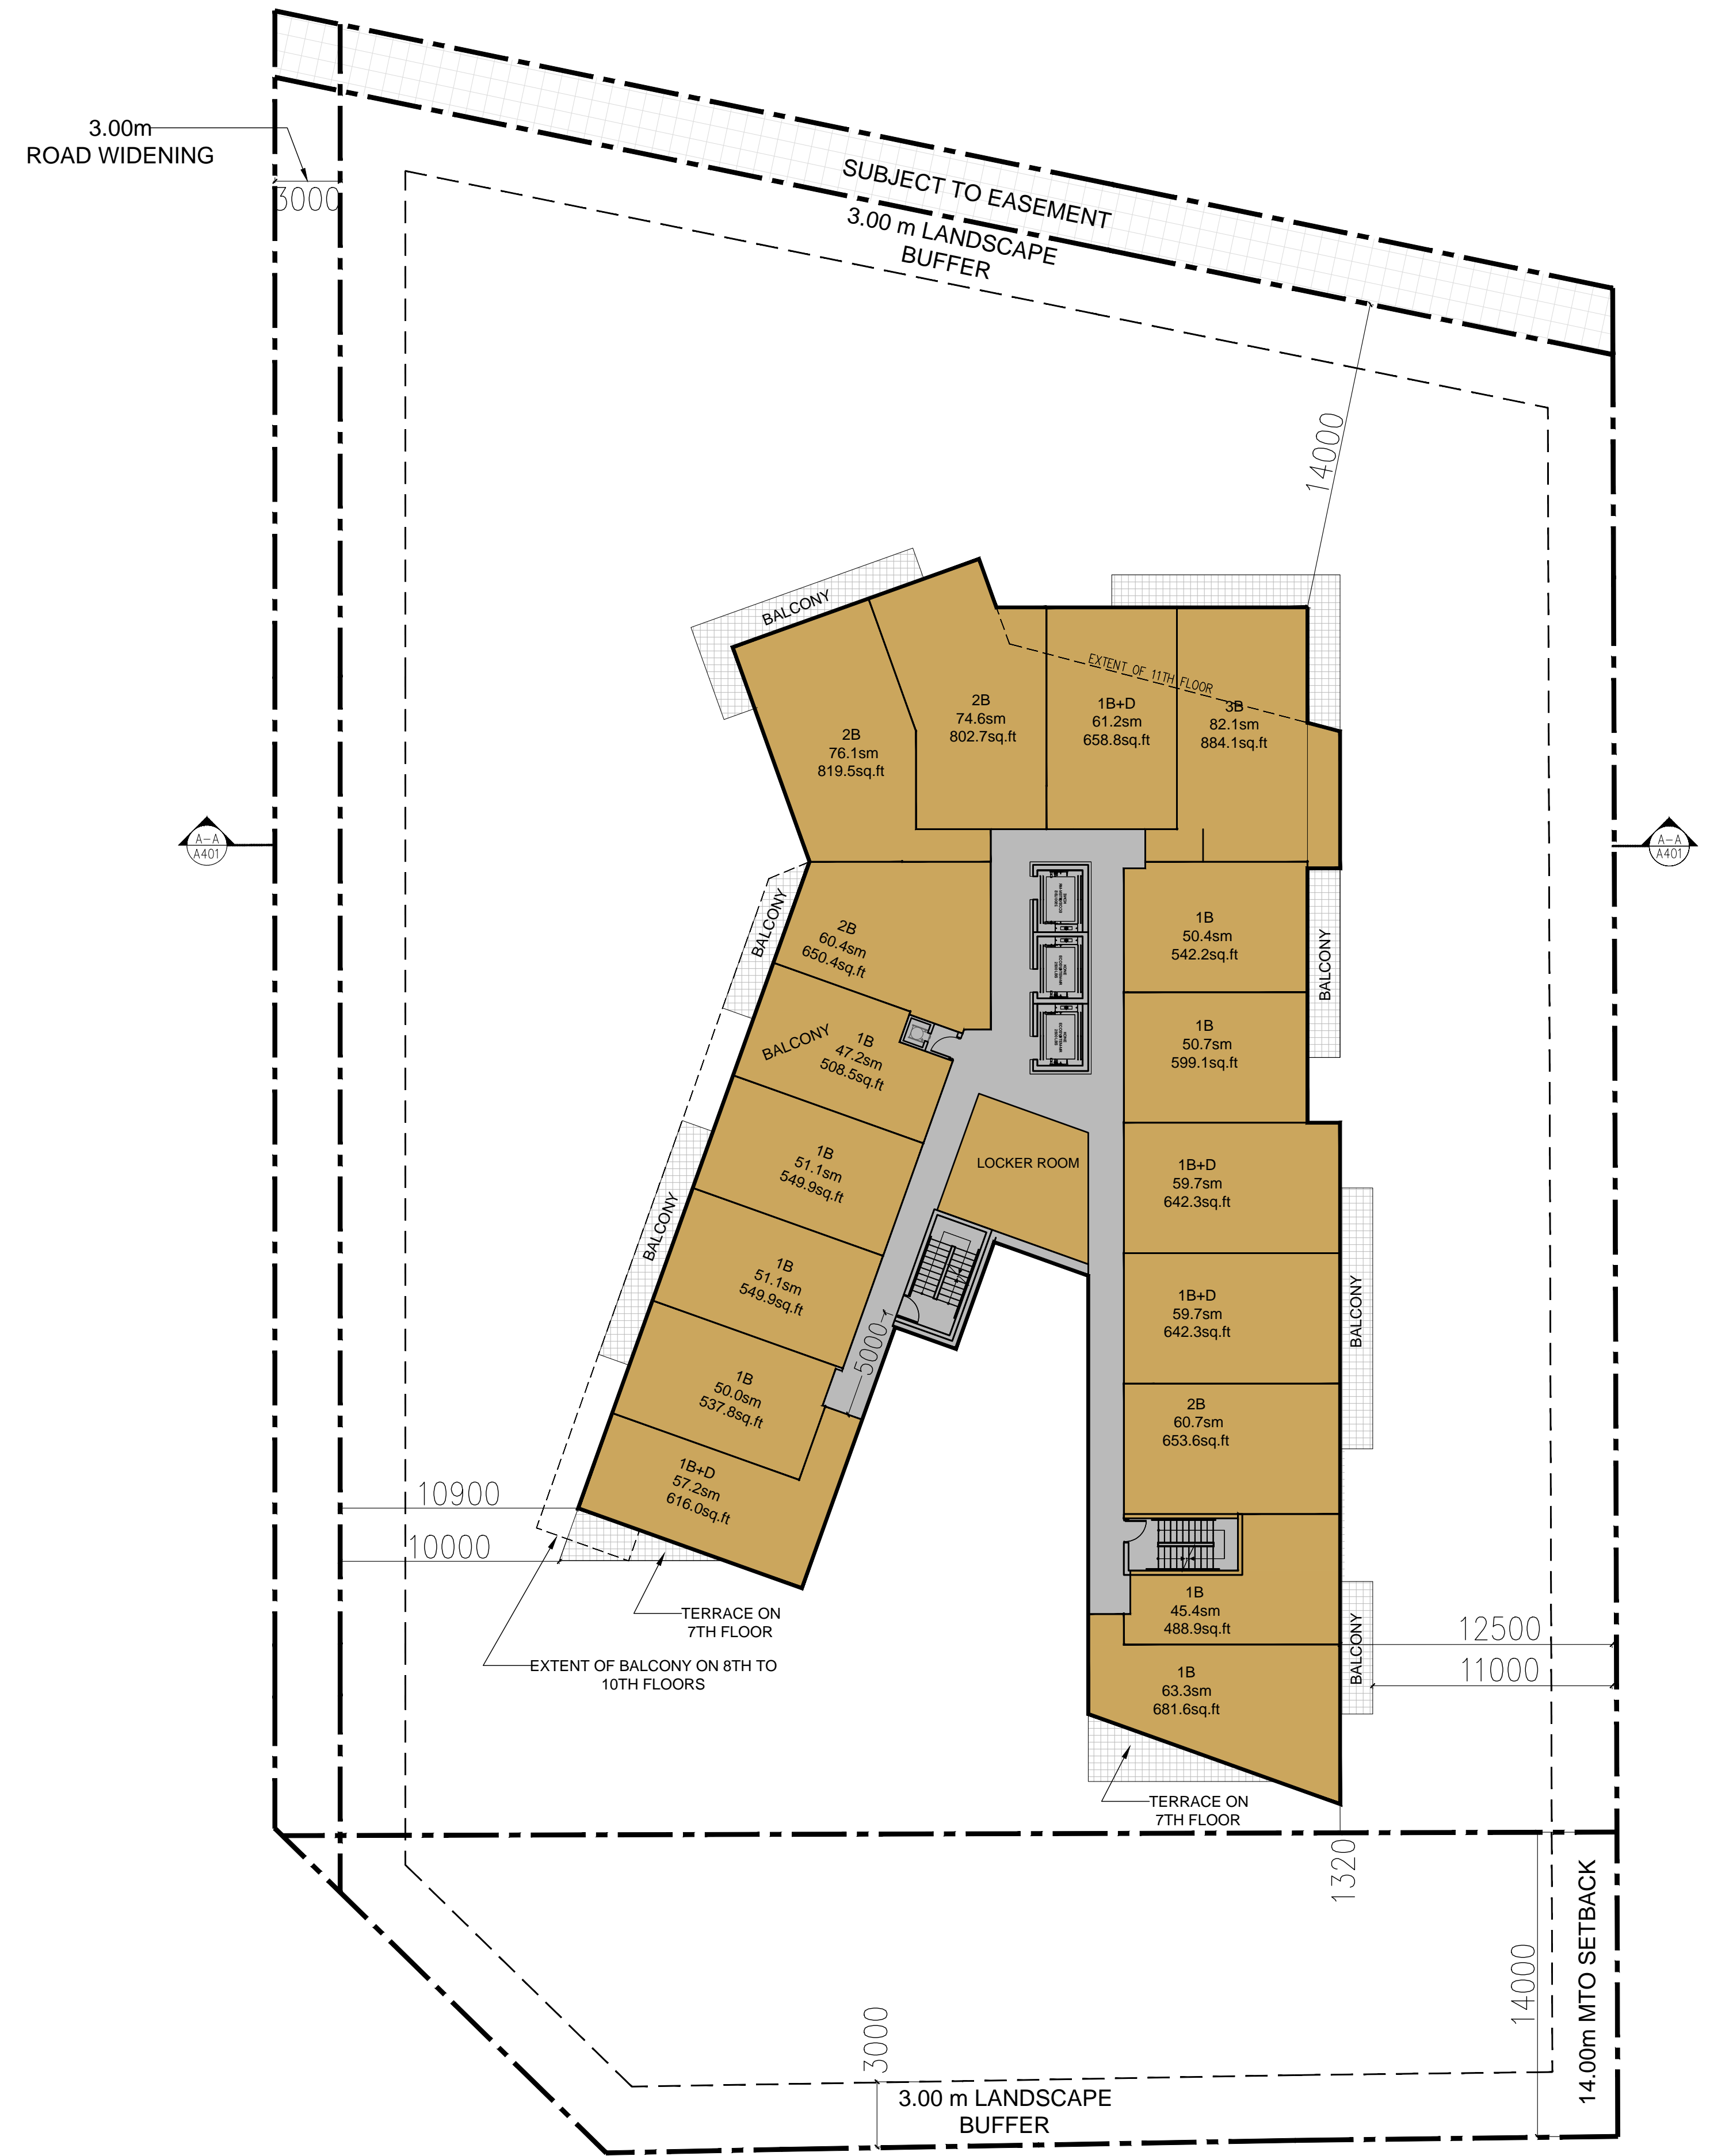


7TH TO 10TH FLOOR PLANS

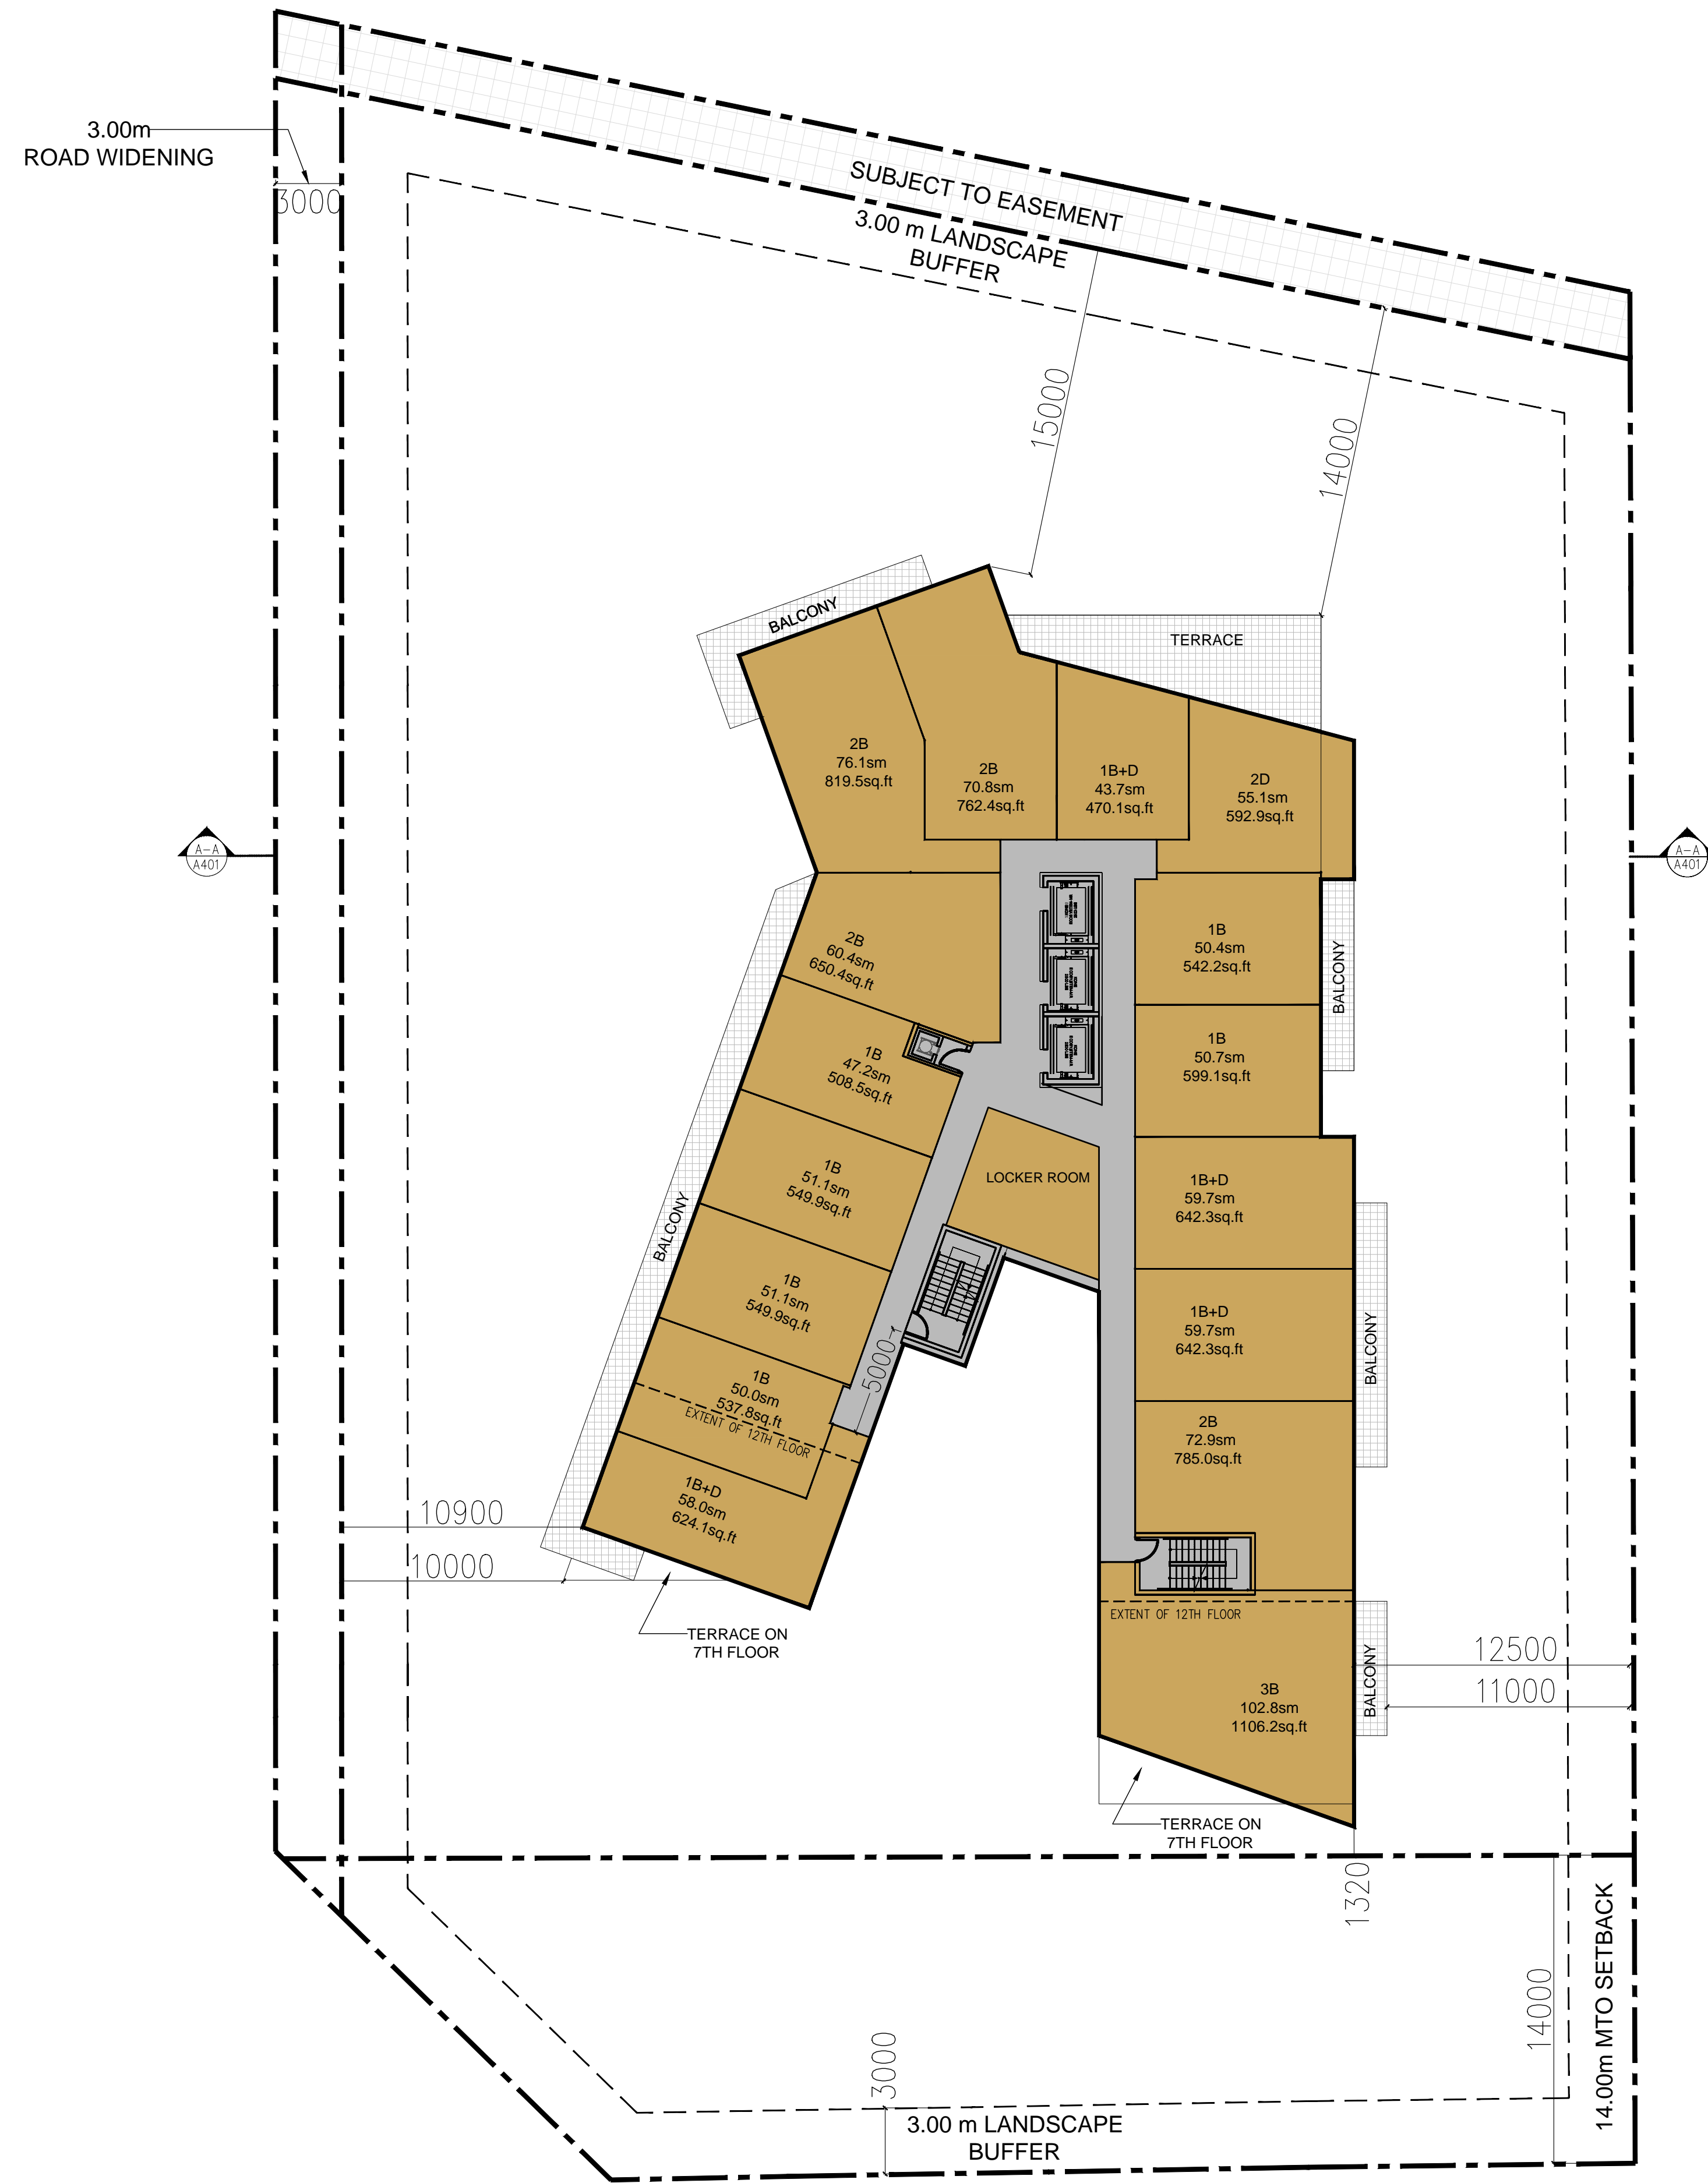


11TH FLOOR PLAN

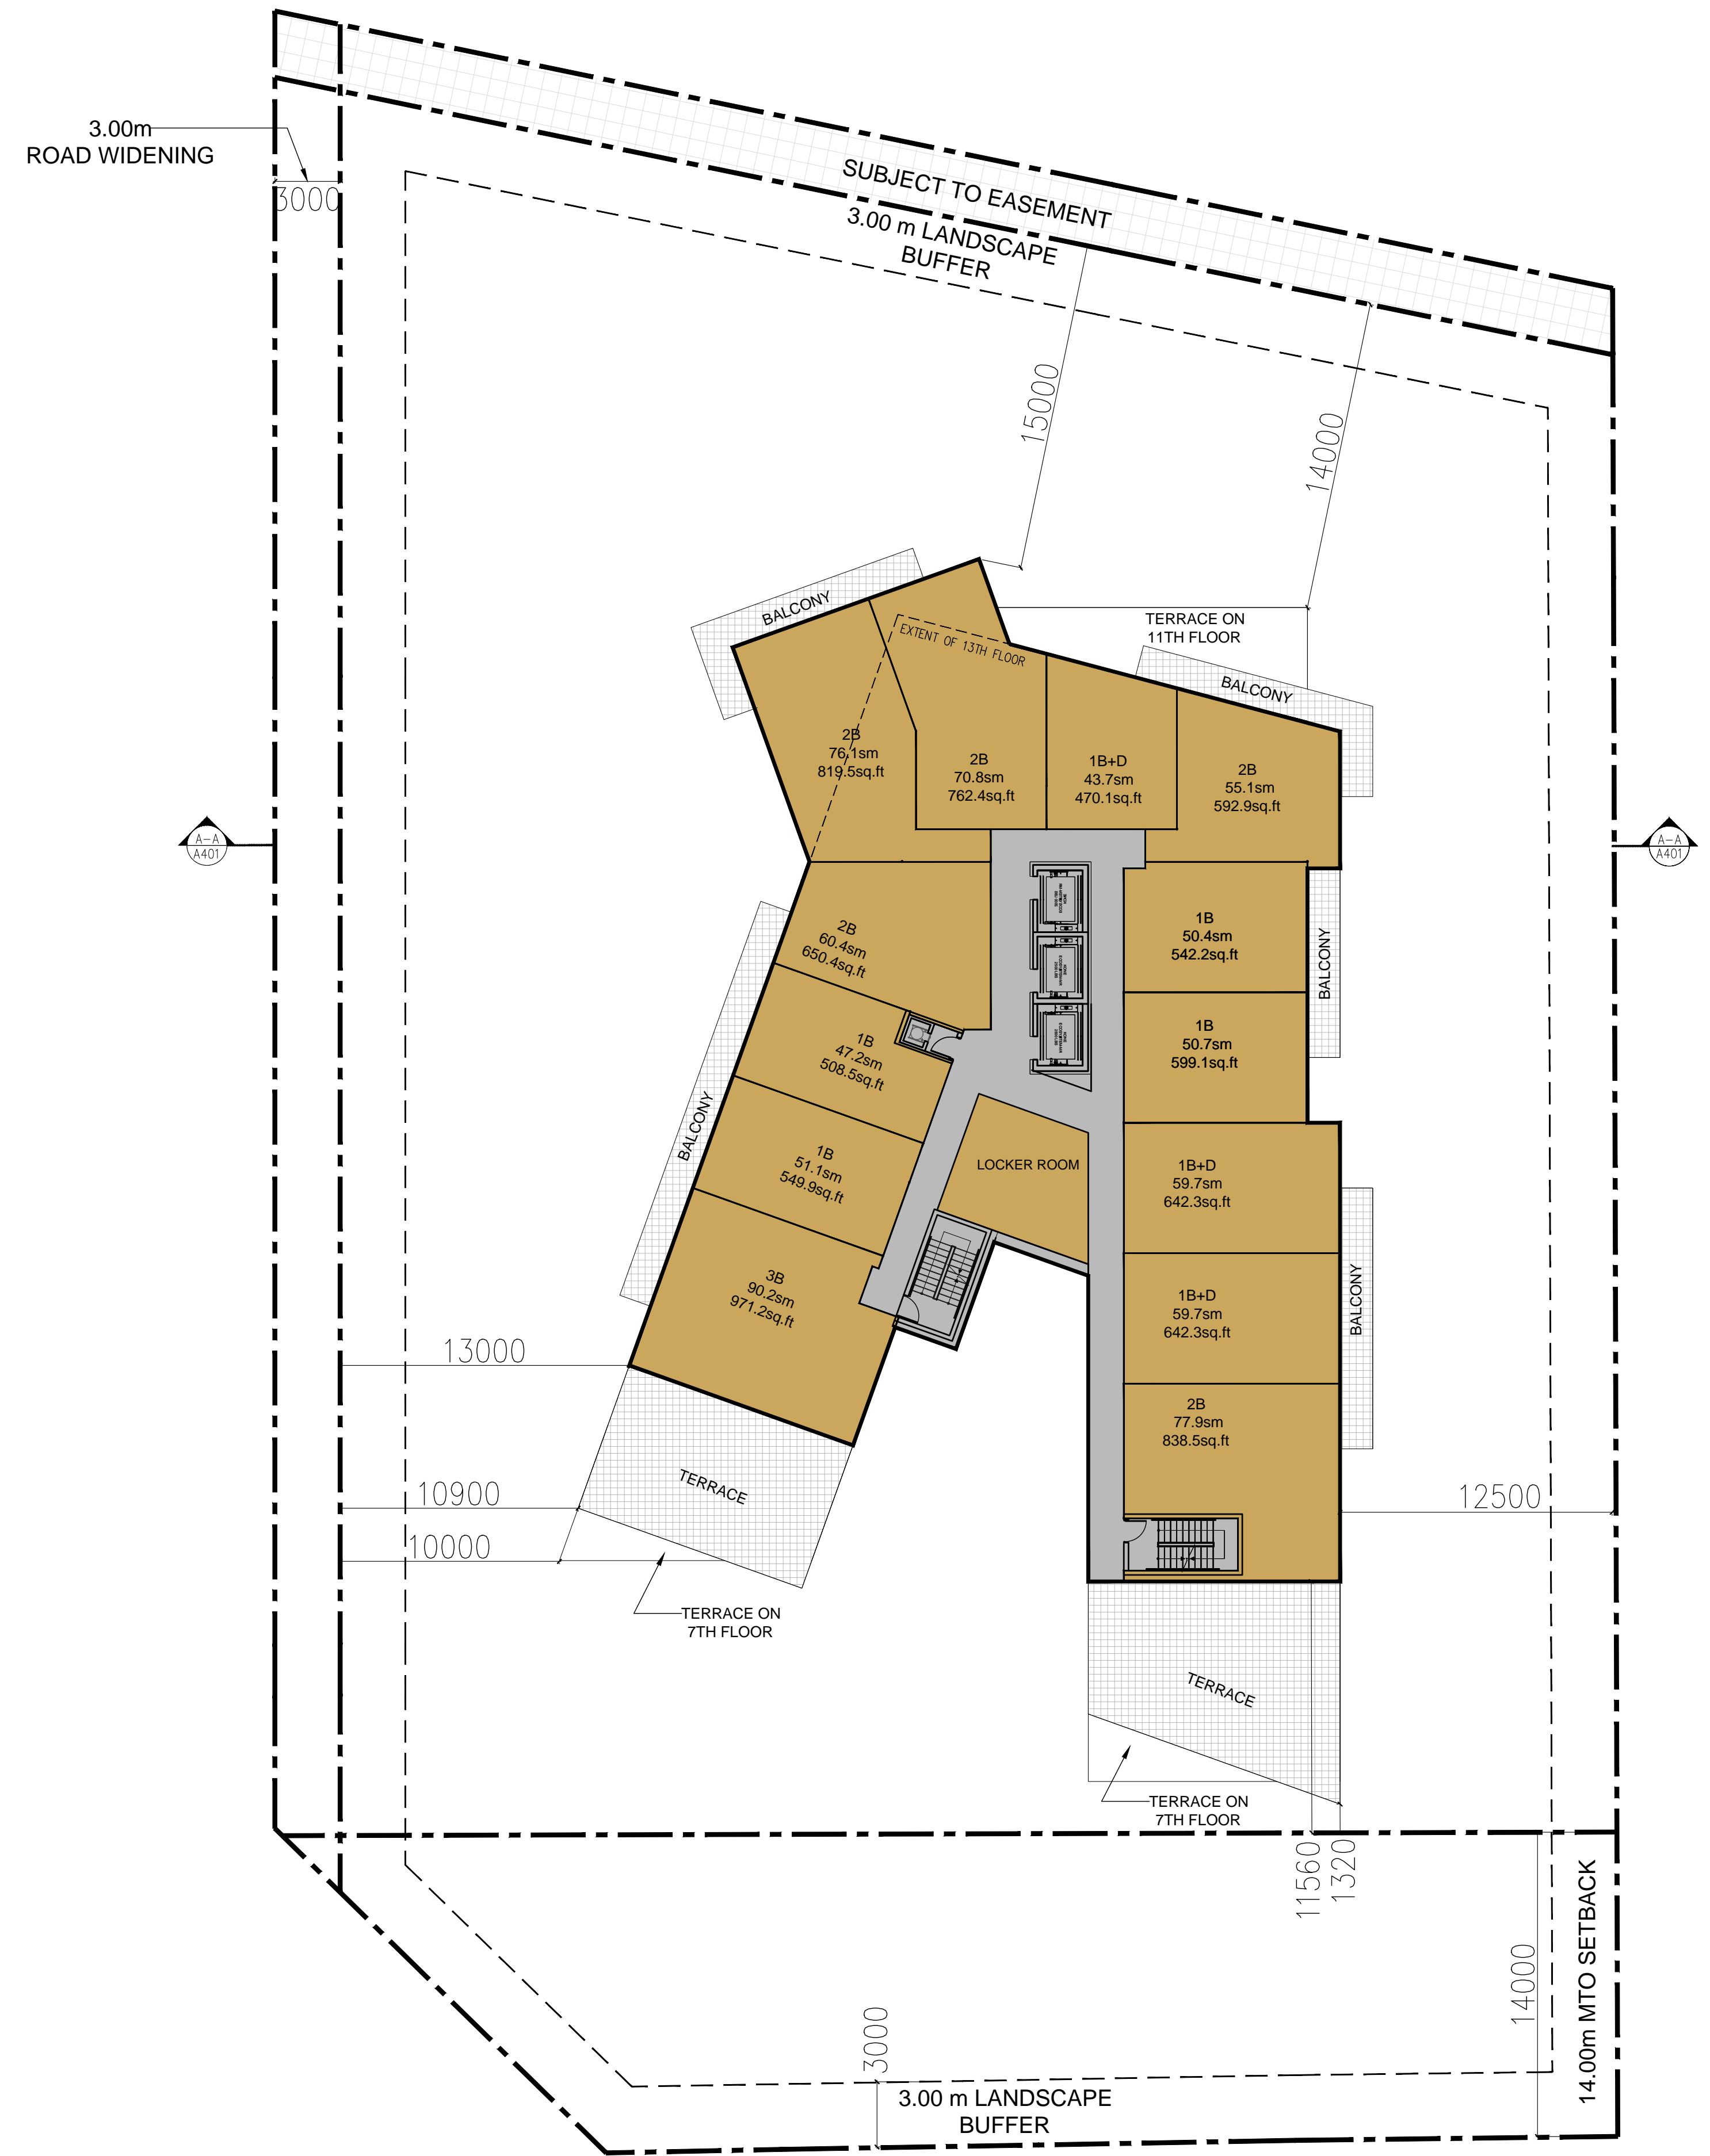

12TH FLOOR PLAN

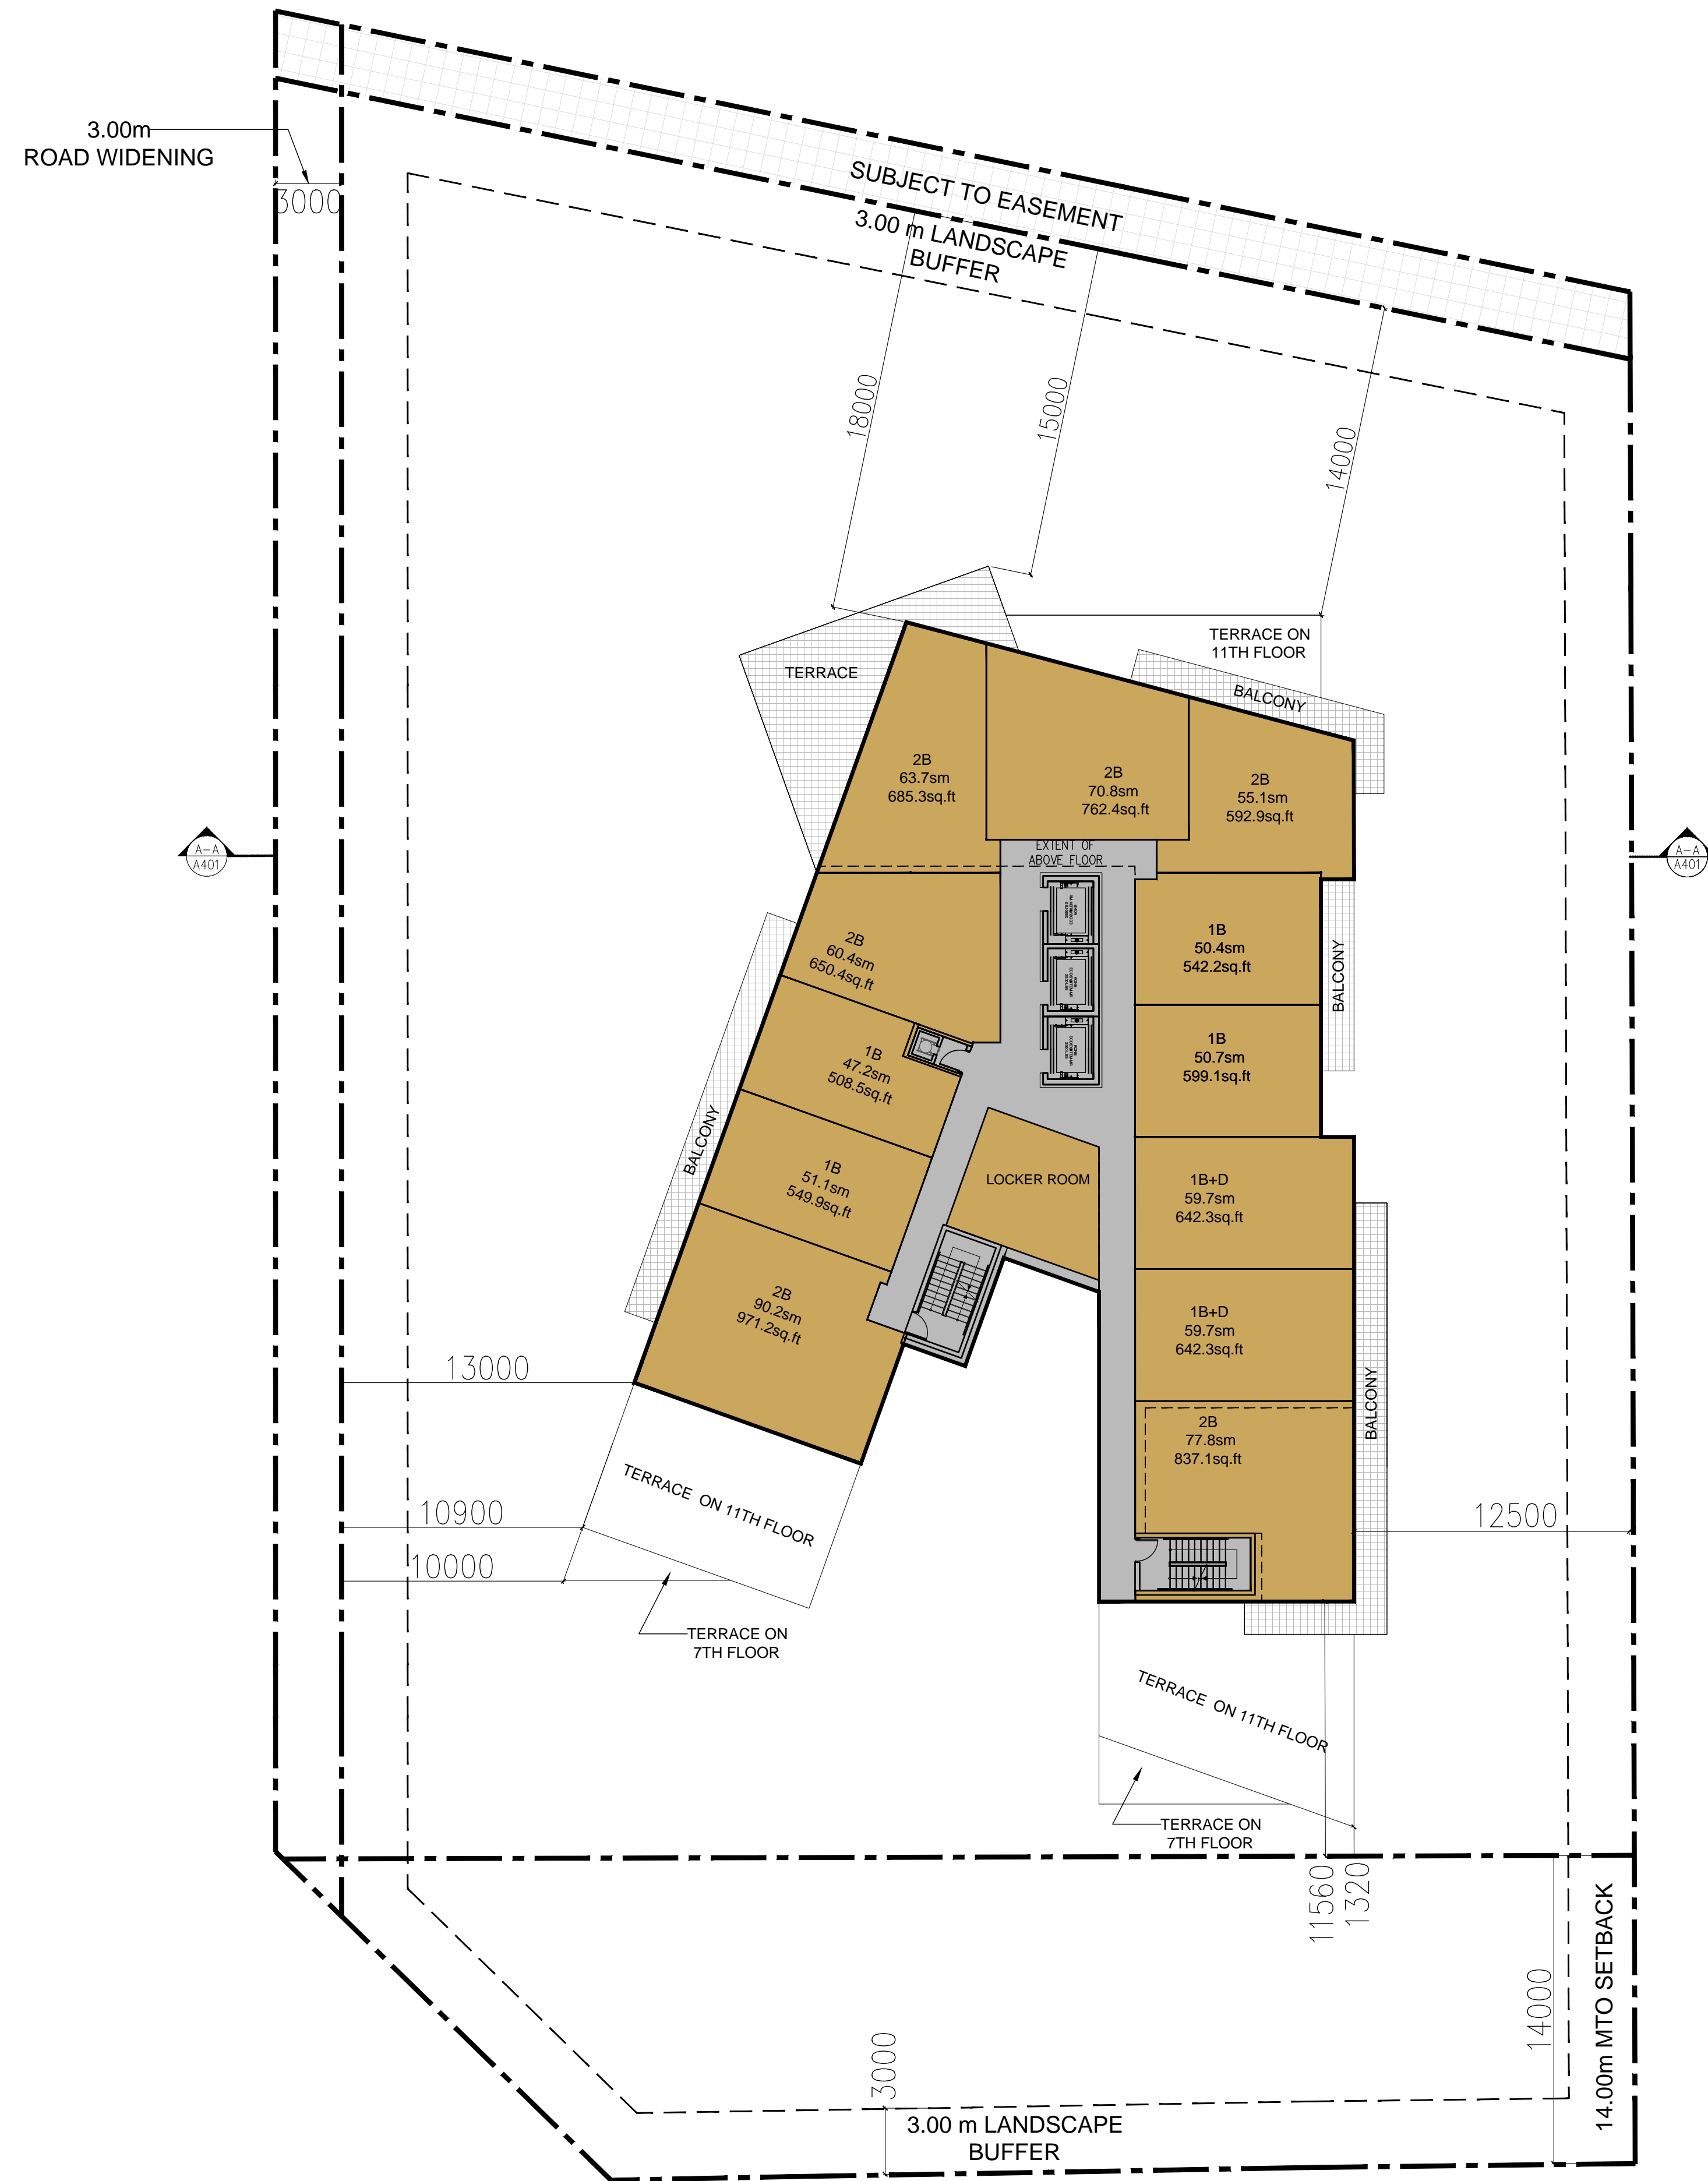

13TH & 14TH FLOOR PLANS

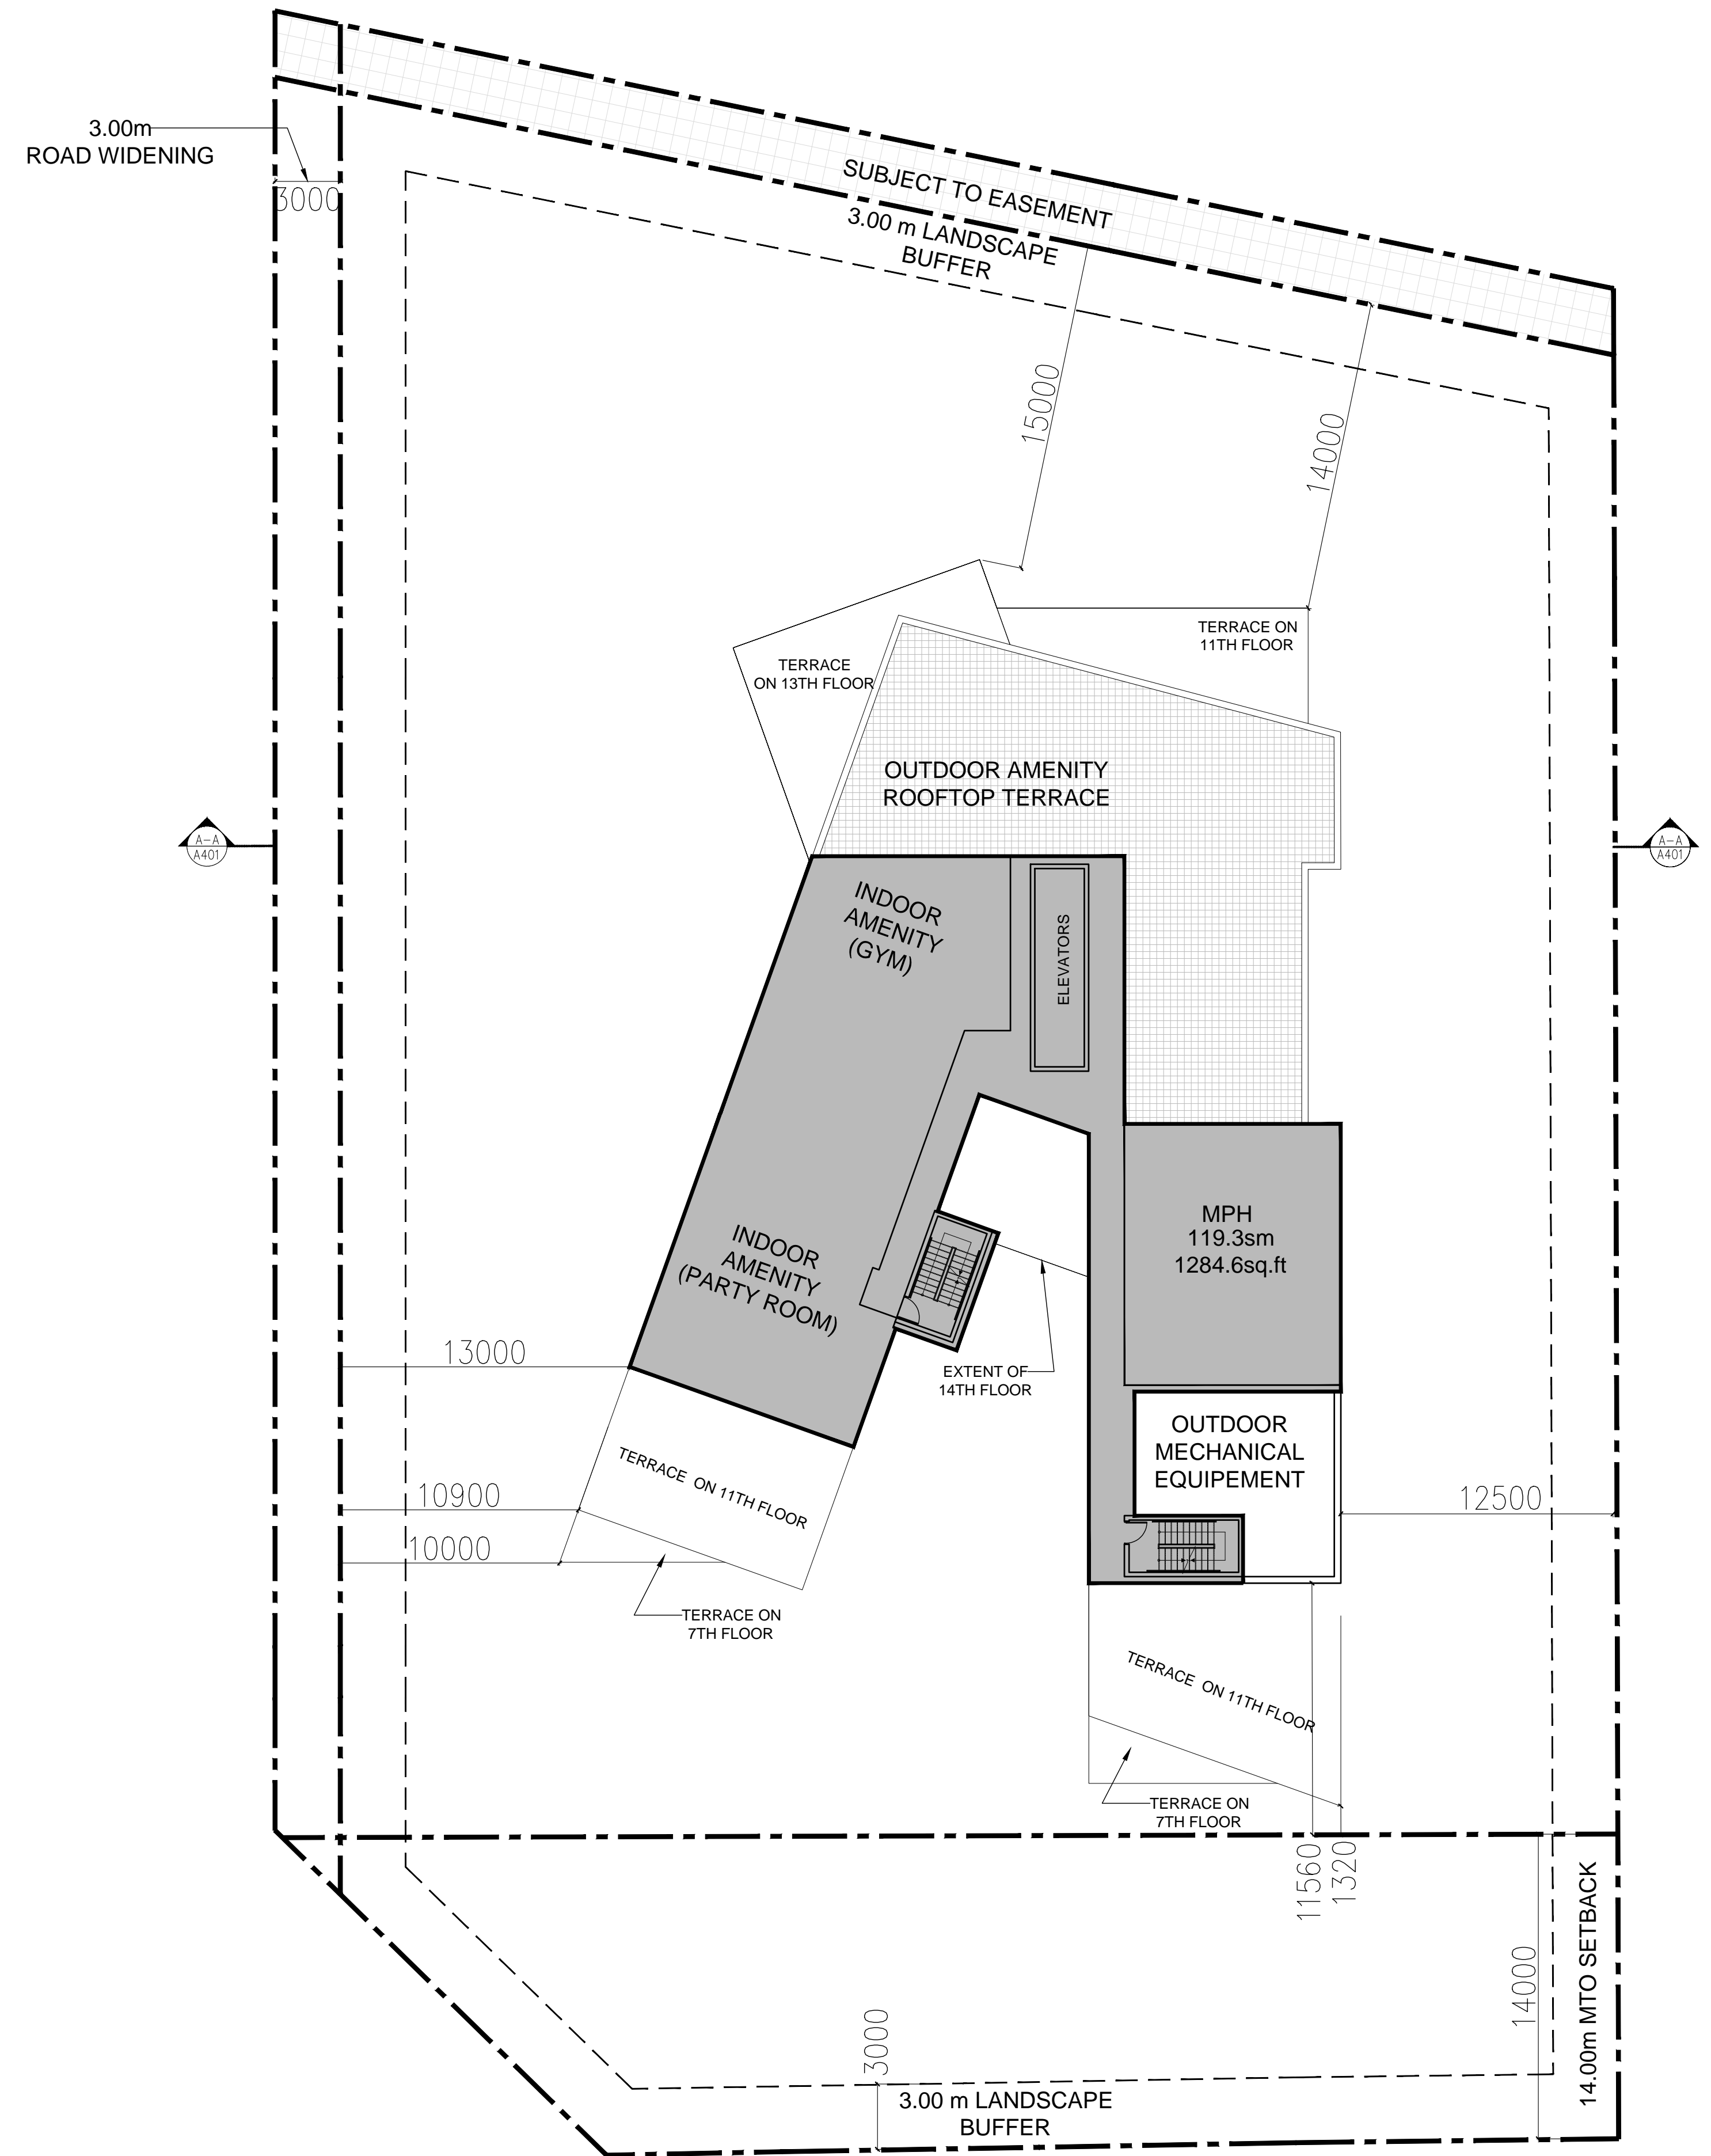

AMENITY AND MPH FLOOR PLAN